


1 FRONT ELEVATION-FRENCH COUNTRY 'A'
 SCALE: 1/4"=1'-0"

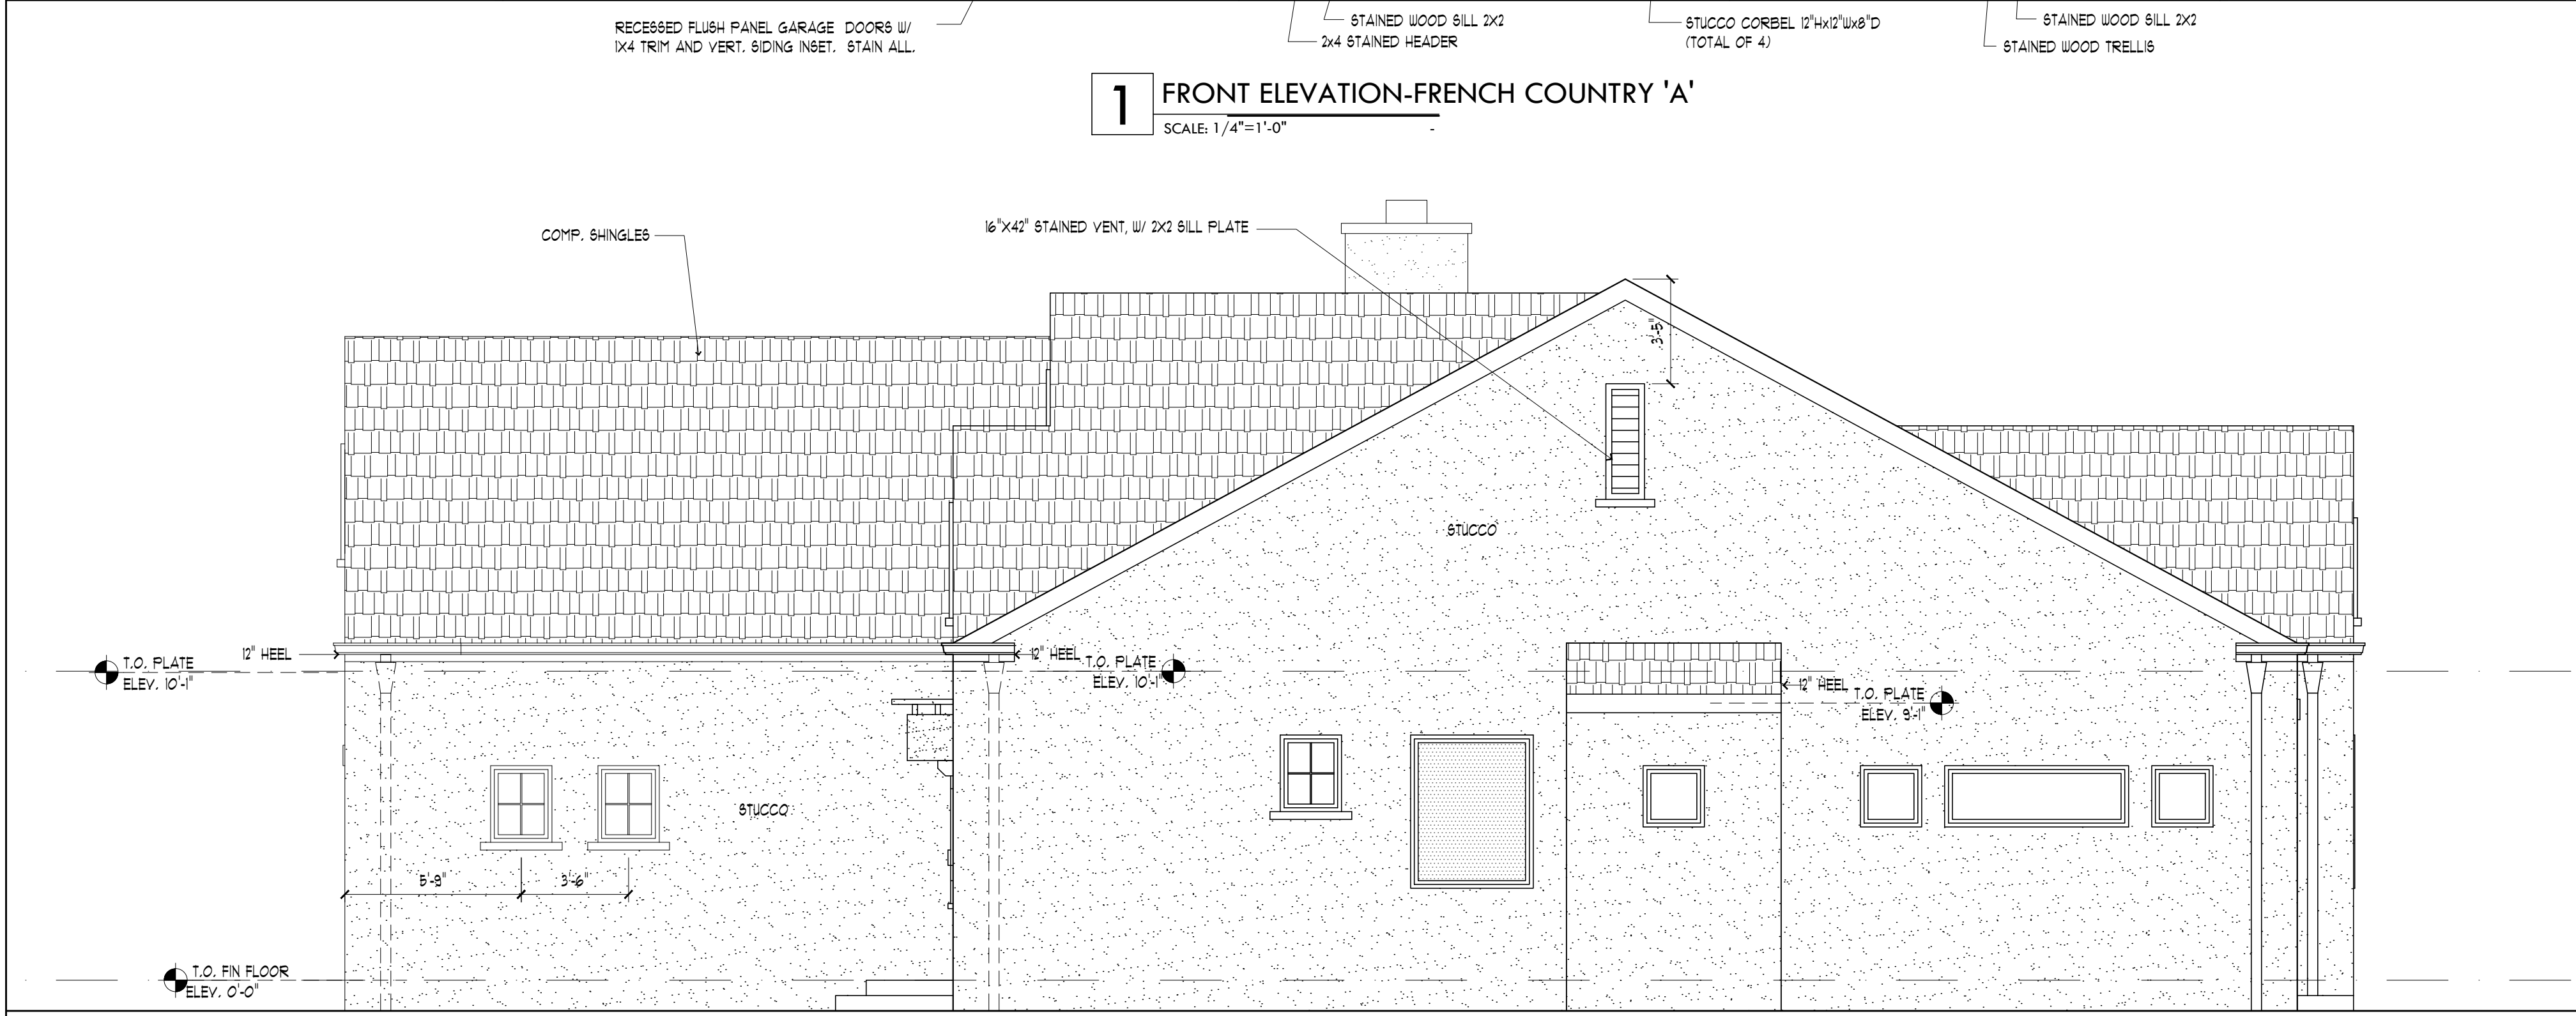

2 RIGHT ELEVATION-FRENCH COUNTRY 'A'
 SCALE: 1/4"=1'-0"

PLAN AREA CALCULATIONS:

EXTERIOR
 ELEVATIONS
 FRENCH A


Client Review 03.26.14
 Plate Ht. Rev 04.21.14

FRENCH
 COUNTRY A

1.1A



1 BACK ELEVATION-FRENCH COUNTRY 'A'
 SCALE: 1/4"=1'-0"

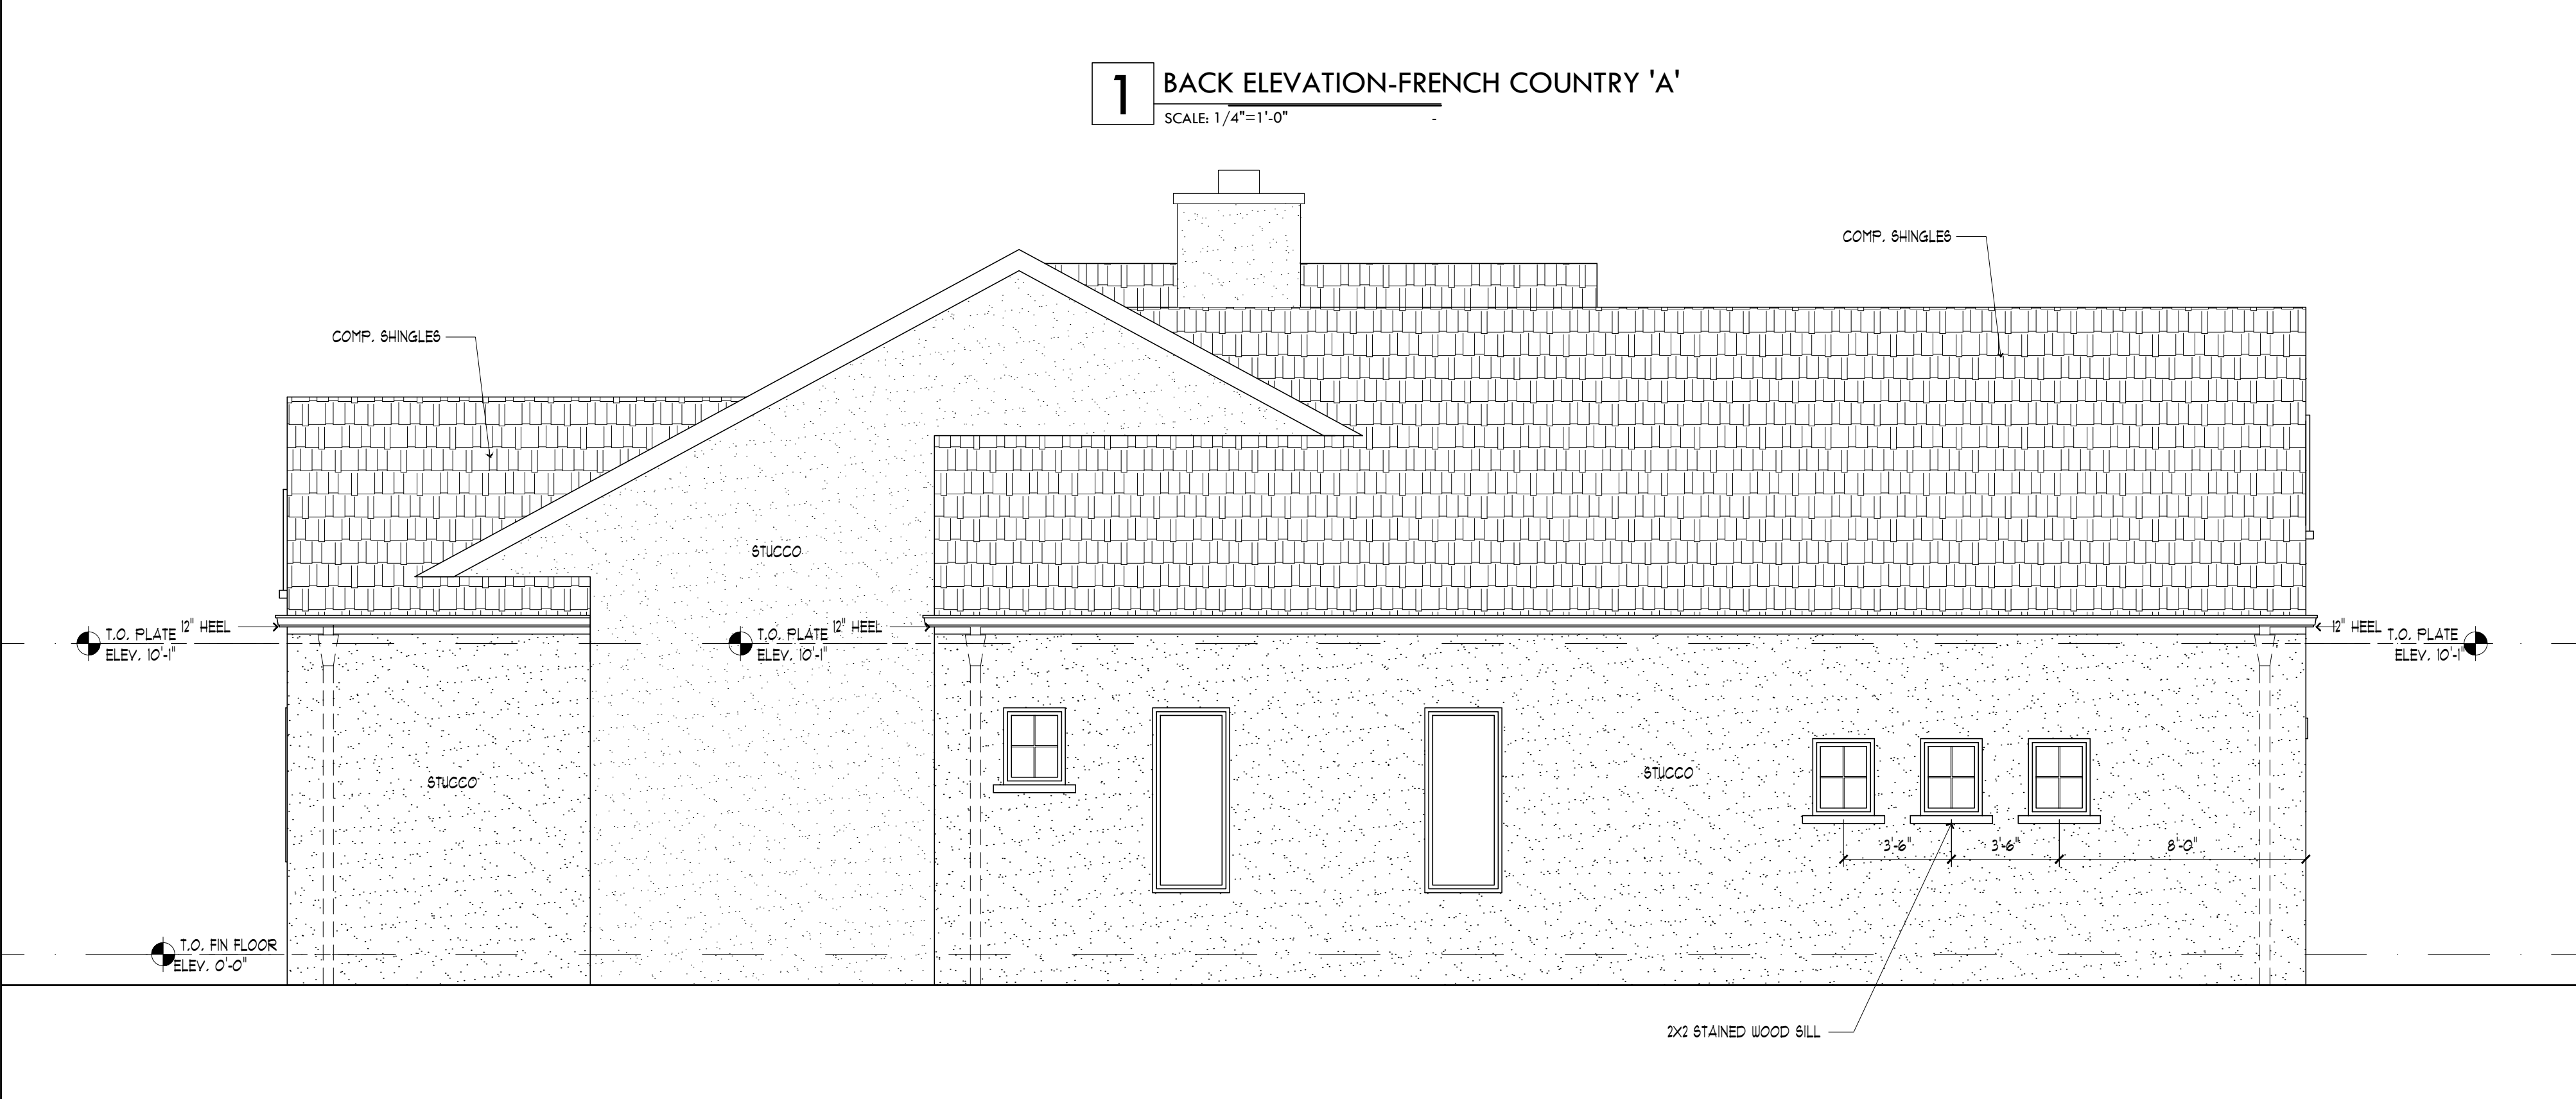

2 LEFT ELEVATION-FRENCH COUNTRY 'A'
 SCALE: 1/4"=1'-0"

PLAN AREA CALCULATIONS:


--

ROOF PLAN FRENCH A

Client Review 03.26.14
 Plate Ht. Rev 04.21.14

FRENCH COUNTRY A


1.2A

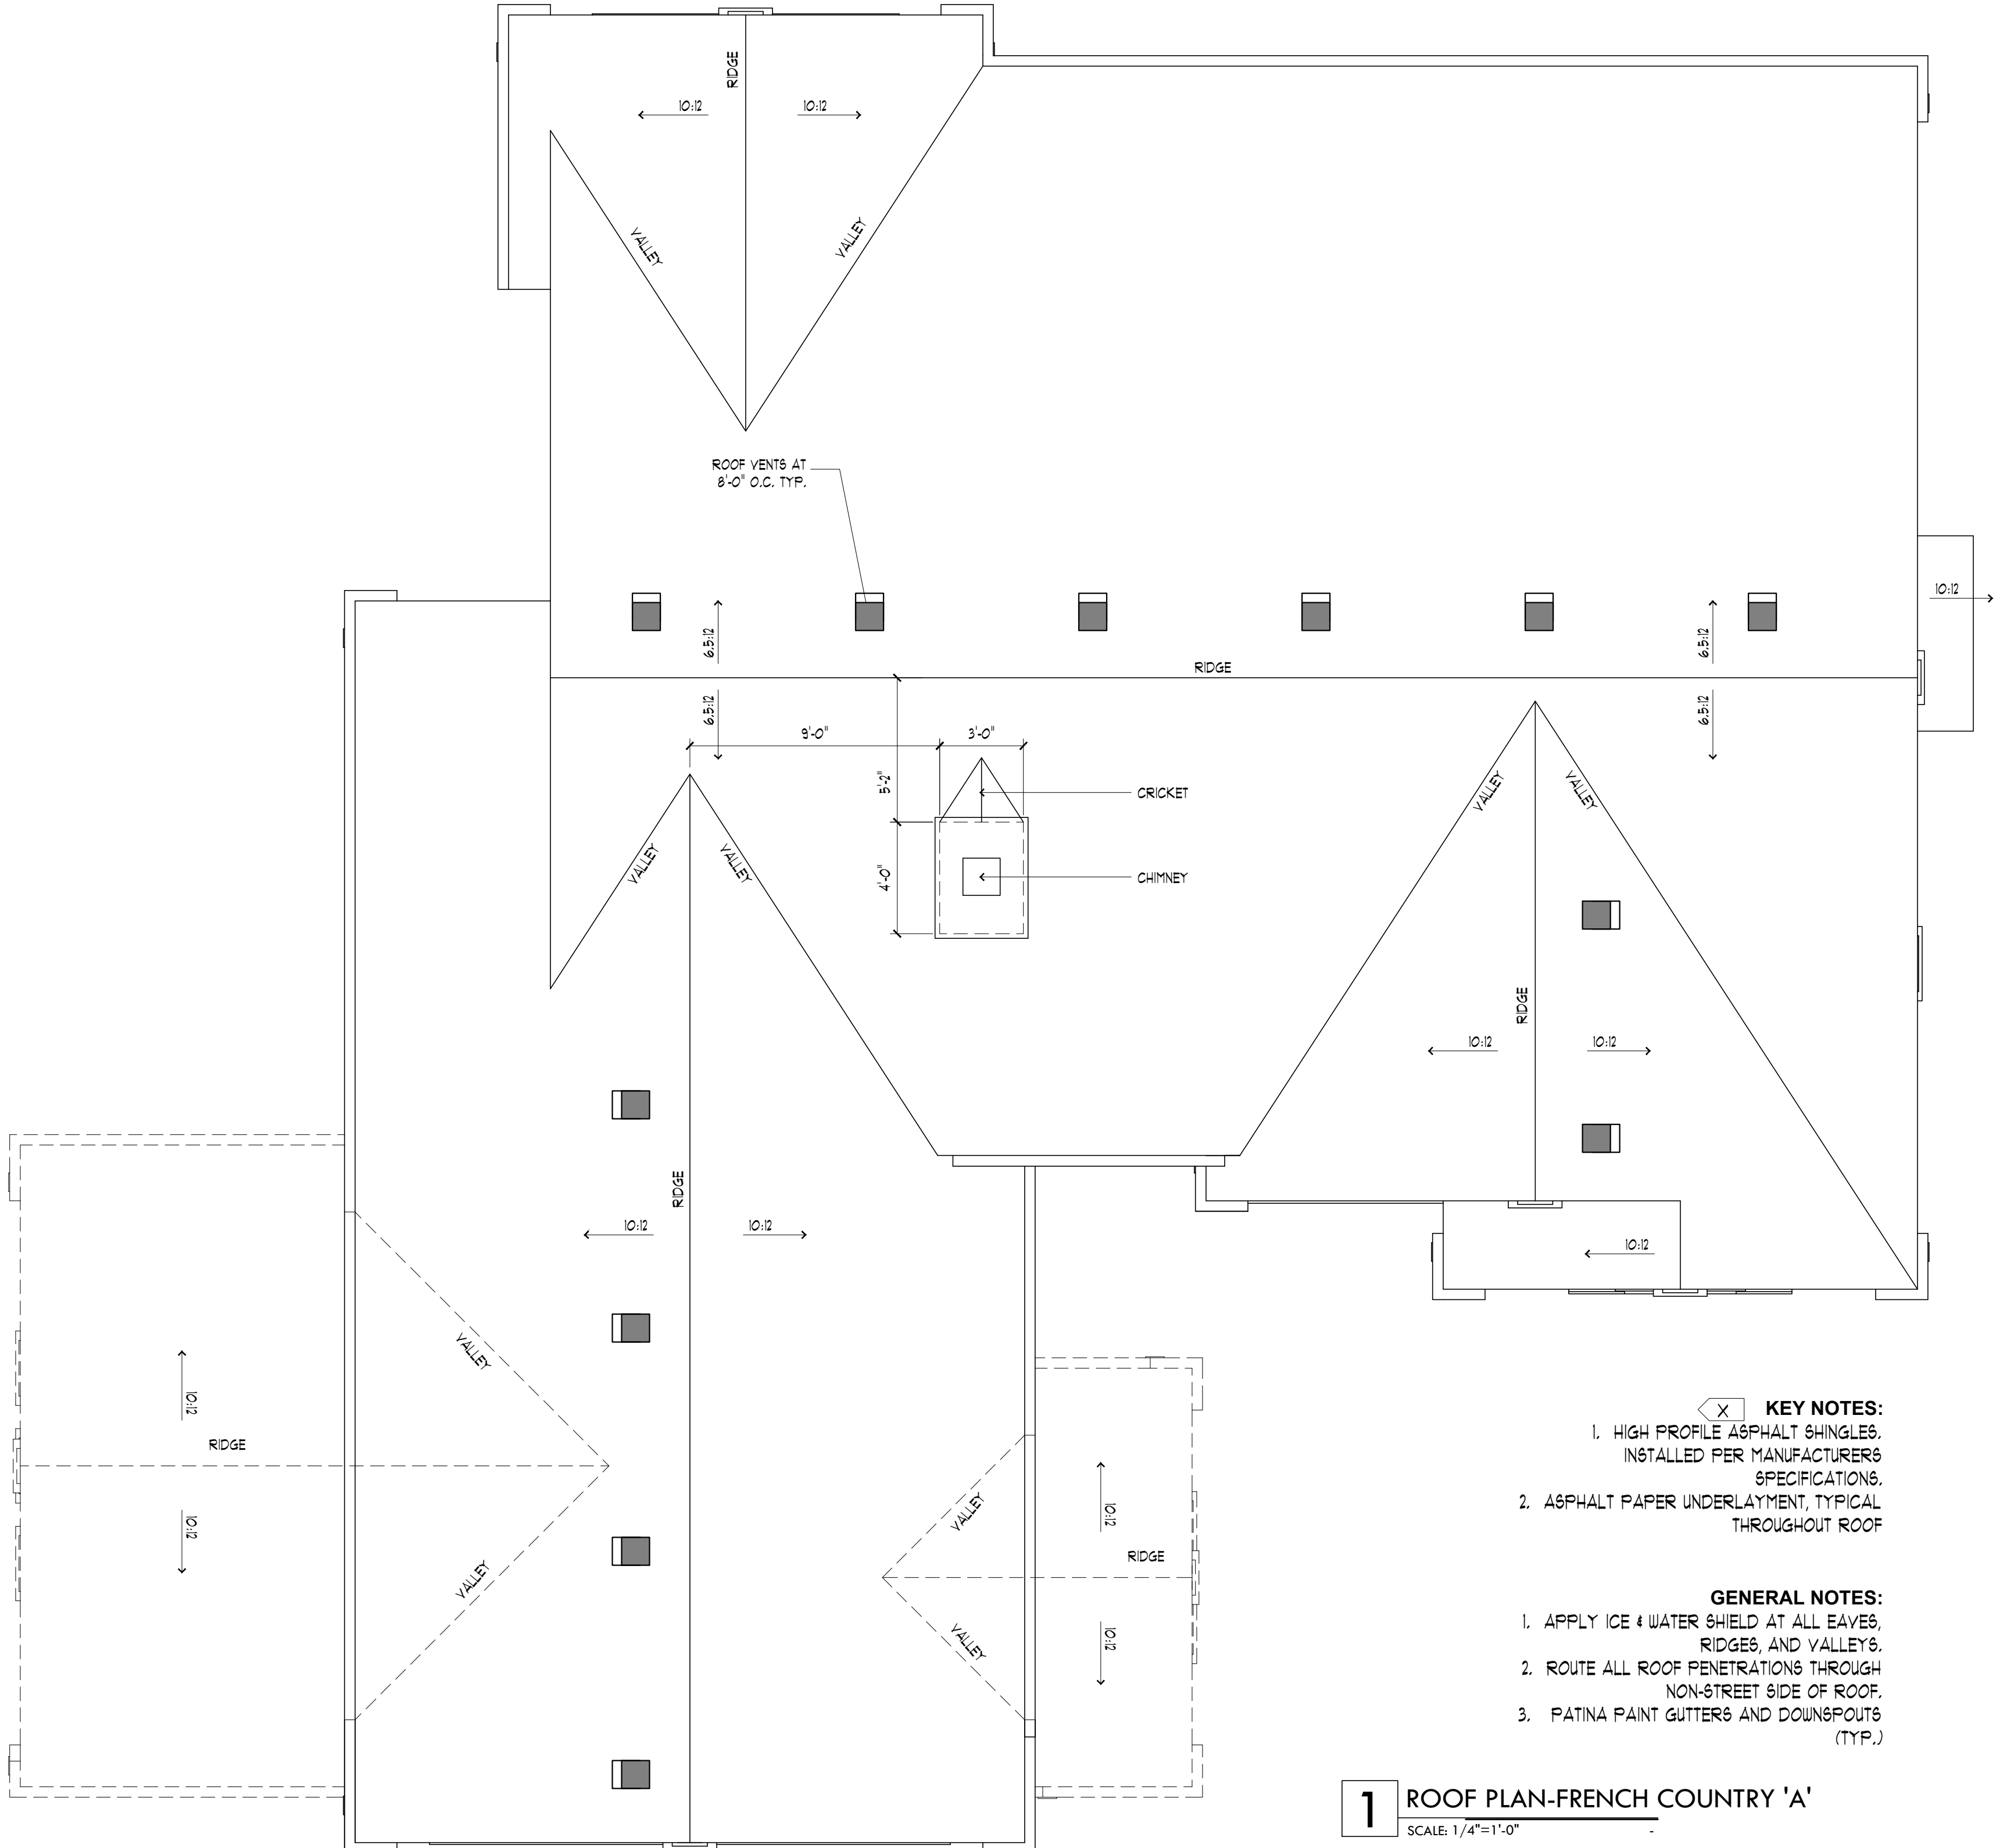

- KEY NOTES:**
1. HIGH PROFILE ASPHALT SHINGLES, INSTALLED PER MANUFACTURERS SPECIFICATIONS.
 2. ASPHALT PAPER UNDERLAYMENT, TYPICAL THROUGHOUT ROOF


- GENERAL NOTES:**
1. APPLY ICE & WATER SHIELD AT ALL EAVES, RIDGES, AND VALLEYS.
 2. ROUTE ALL ROOF PENETRATIONS THROUGH NON-STREET SIDE OF ROOF.
 3. PATINA PAINT GUTTERS AND DOWNSPOUTS (TYP.)

1 ROOF PLAN-FRENCH COUNTRY 'A'
 SCALE: 1/4"=1'-0"

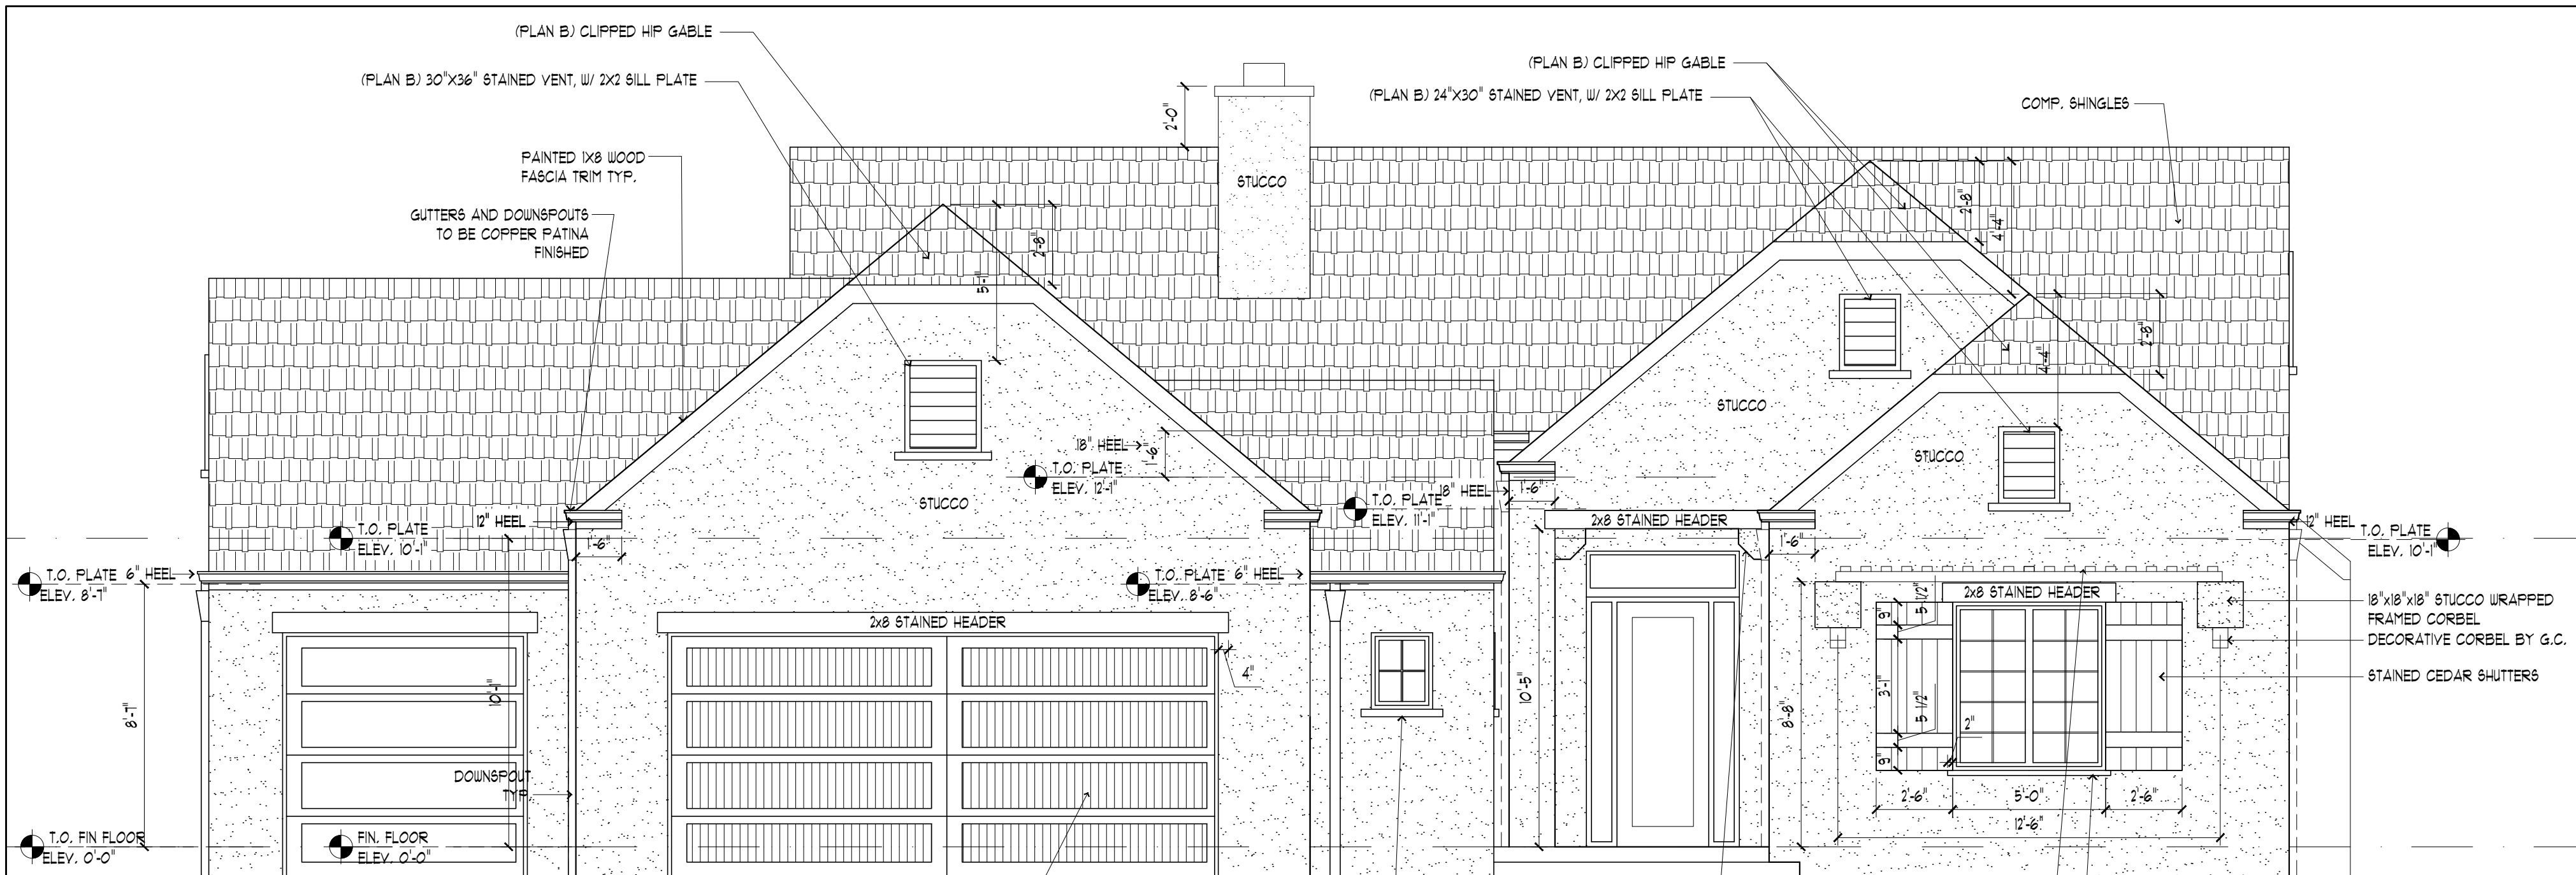

1 FRONT ELEVATION-FRENCH COUNTRY 'B'
SCALE: 1/4"=1'-0"

NOTE:
ELEVATIONS SHOWN WITH
OPTIONAL 3RD CAR GARAGE
AND STORAGE BAY

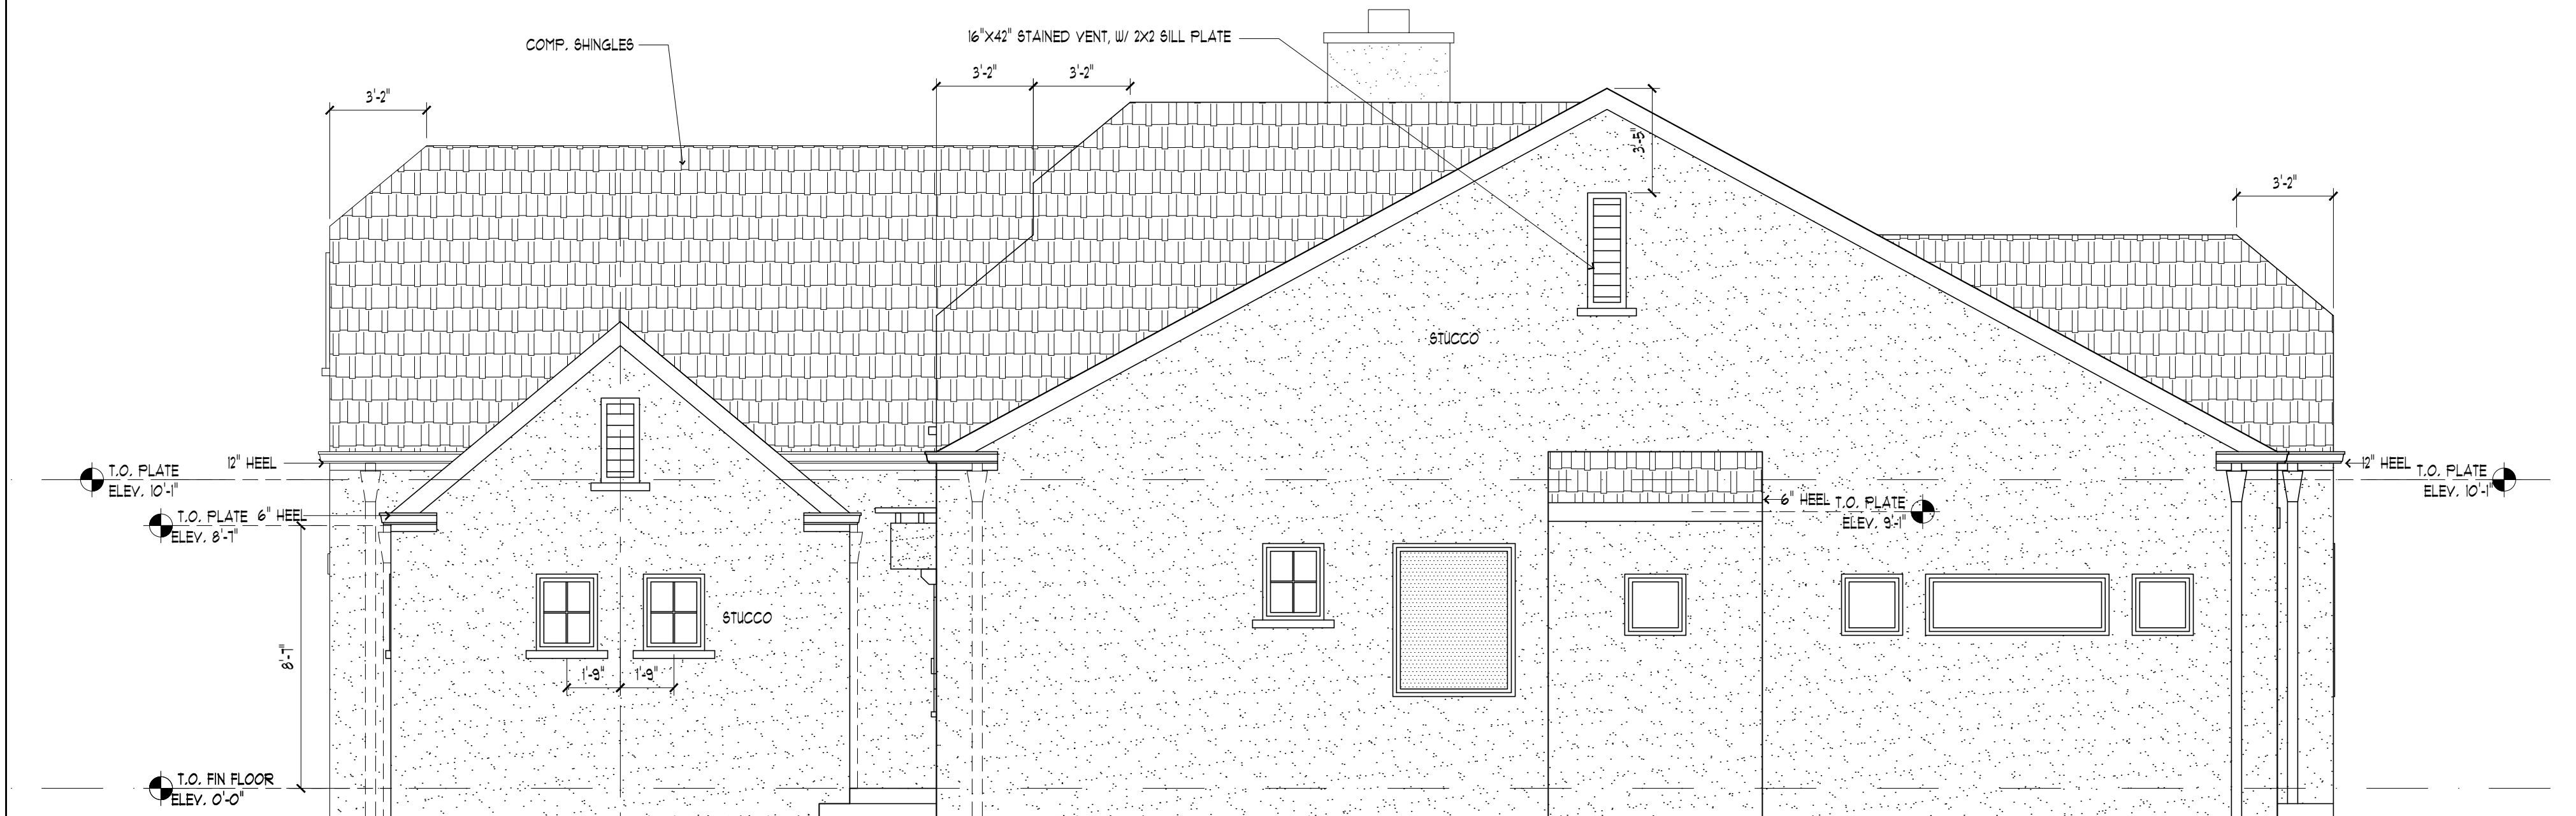

2 RIGHT ELEVATION-FRENCH COUNTRY 'B'
SCALE: 1/4"=1'-0"

NOTE:
ELEVATIONS SHOWN WITH
OPTIONAL 3RD CAR GARAGE
AND STORAGE BAY


PLAN AREA CALCULATIONS:

**EXTERIOR
ELEVATIONS
FRENCH B**

Client Review 03.26.14
Plate Ht. Rev 04.21.14


**FRENCH
COUNTRY 'B'**

1.0B

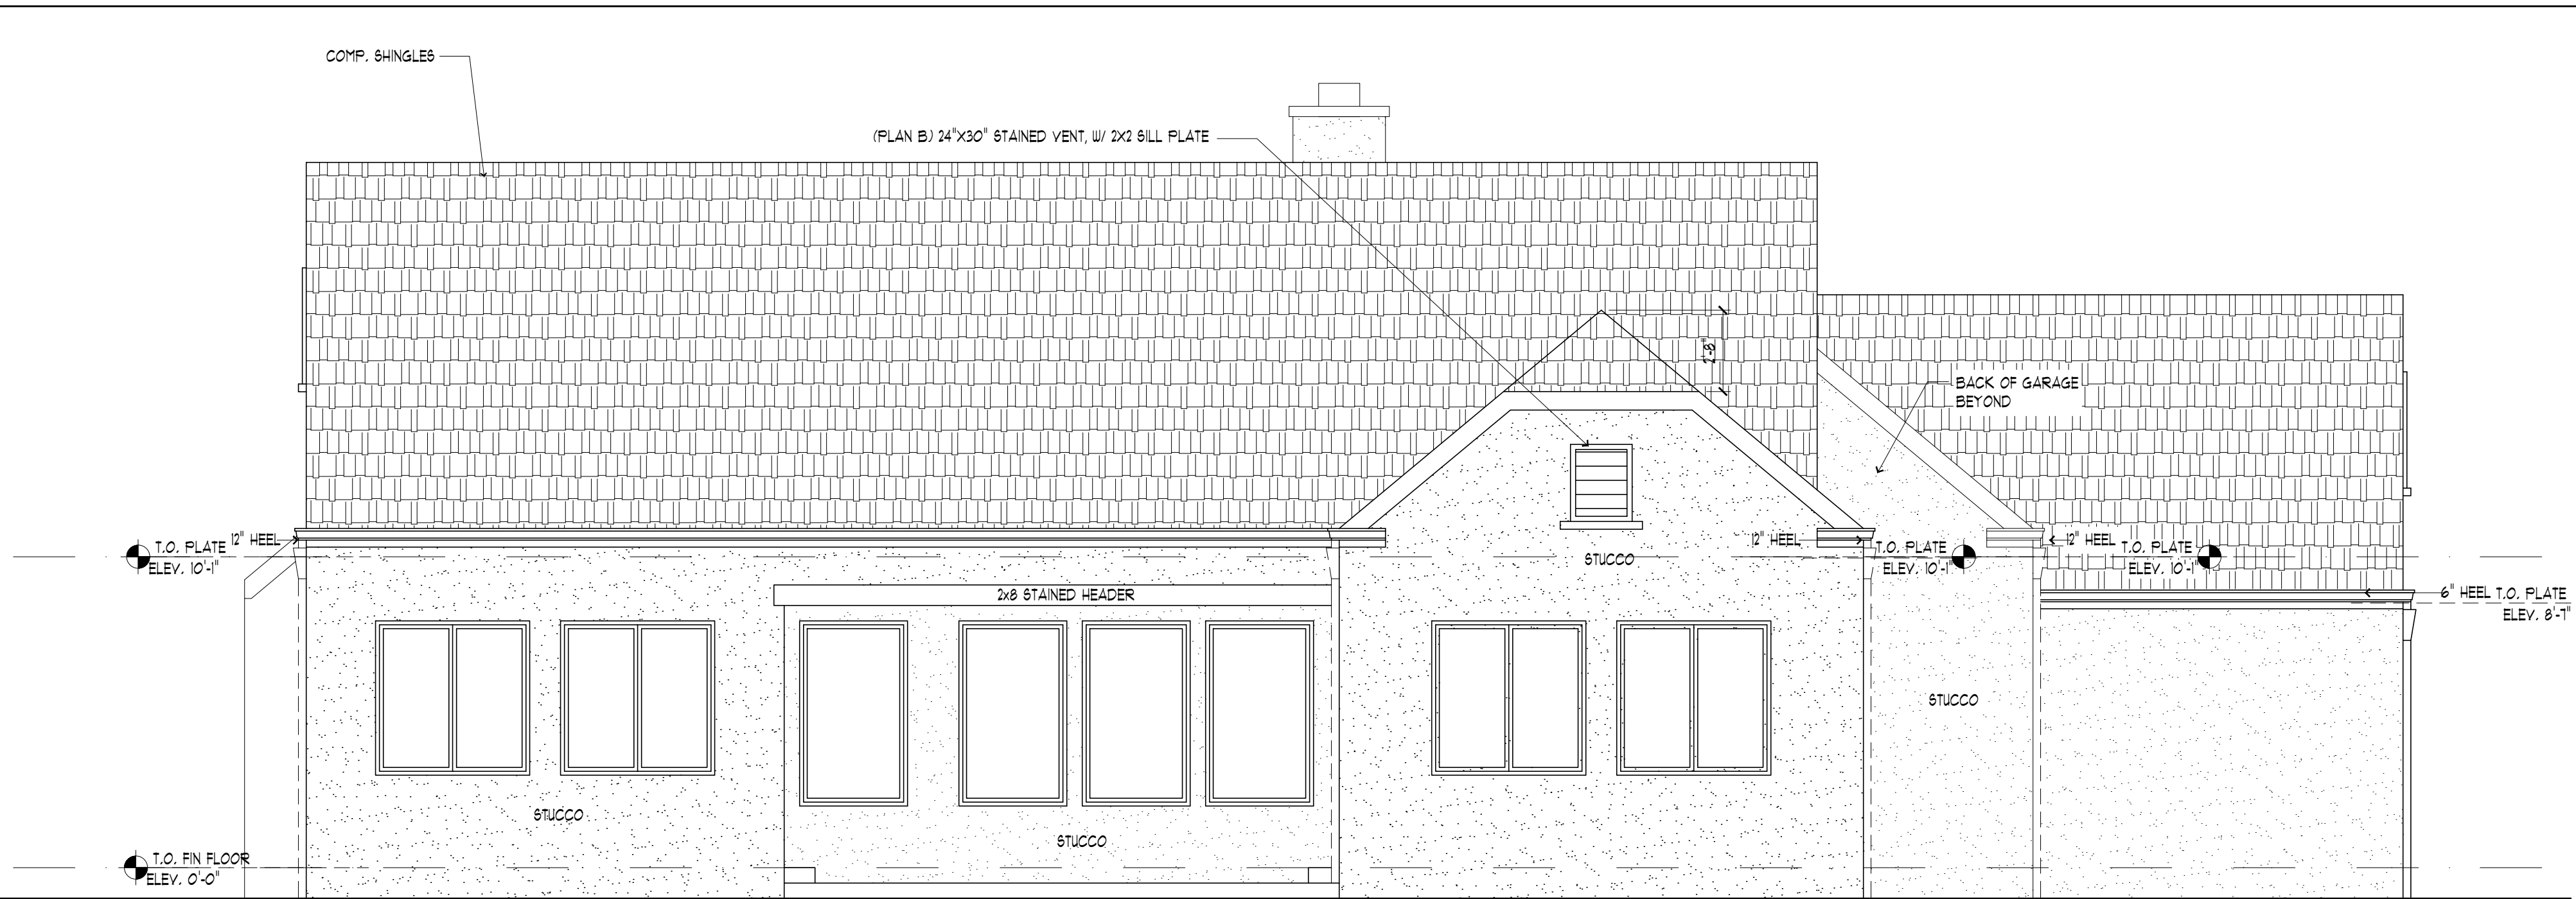

1 BACK ELEVATION-FRENCH COUNTRY 'B'
SCALE: 1/4"=1'-0"

NOTE:
ELEVATIONS SHOWN WITH
OPTIONAL 3RD CAR GARAGE
AND STORAGE BAY

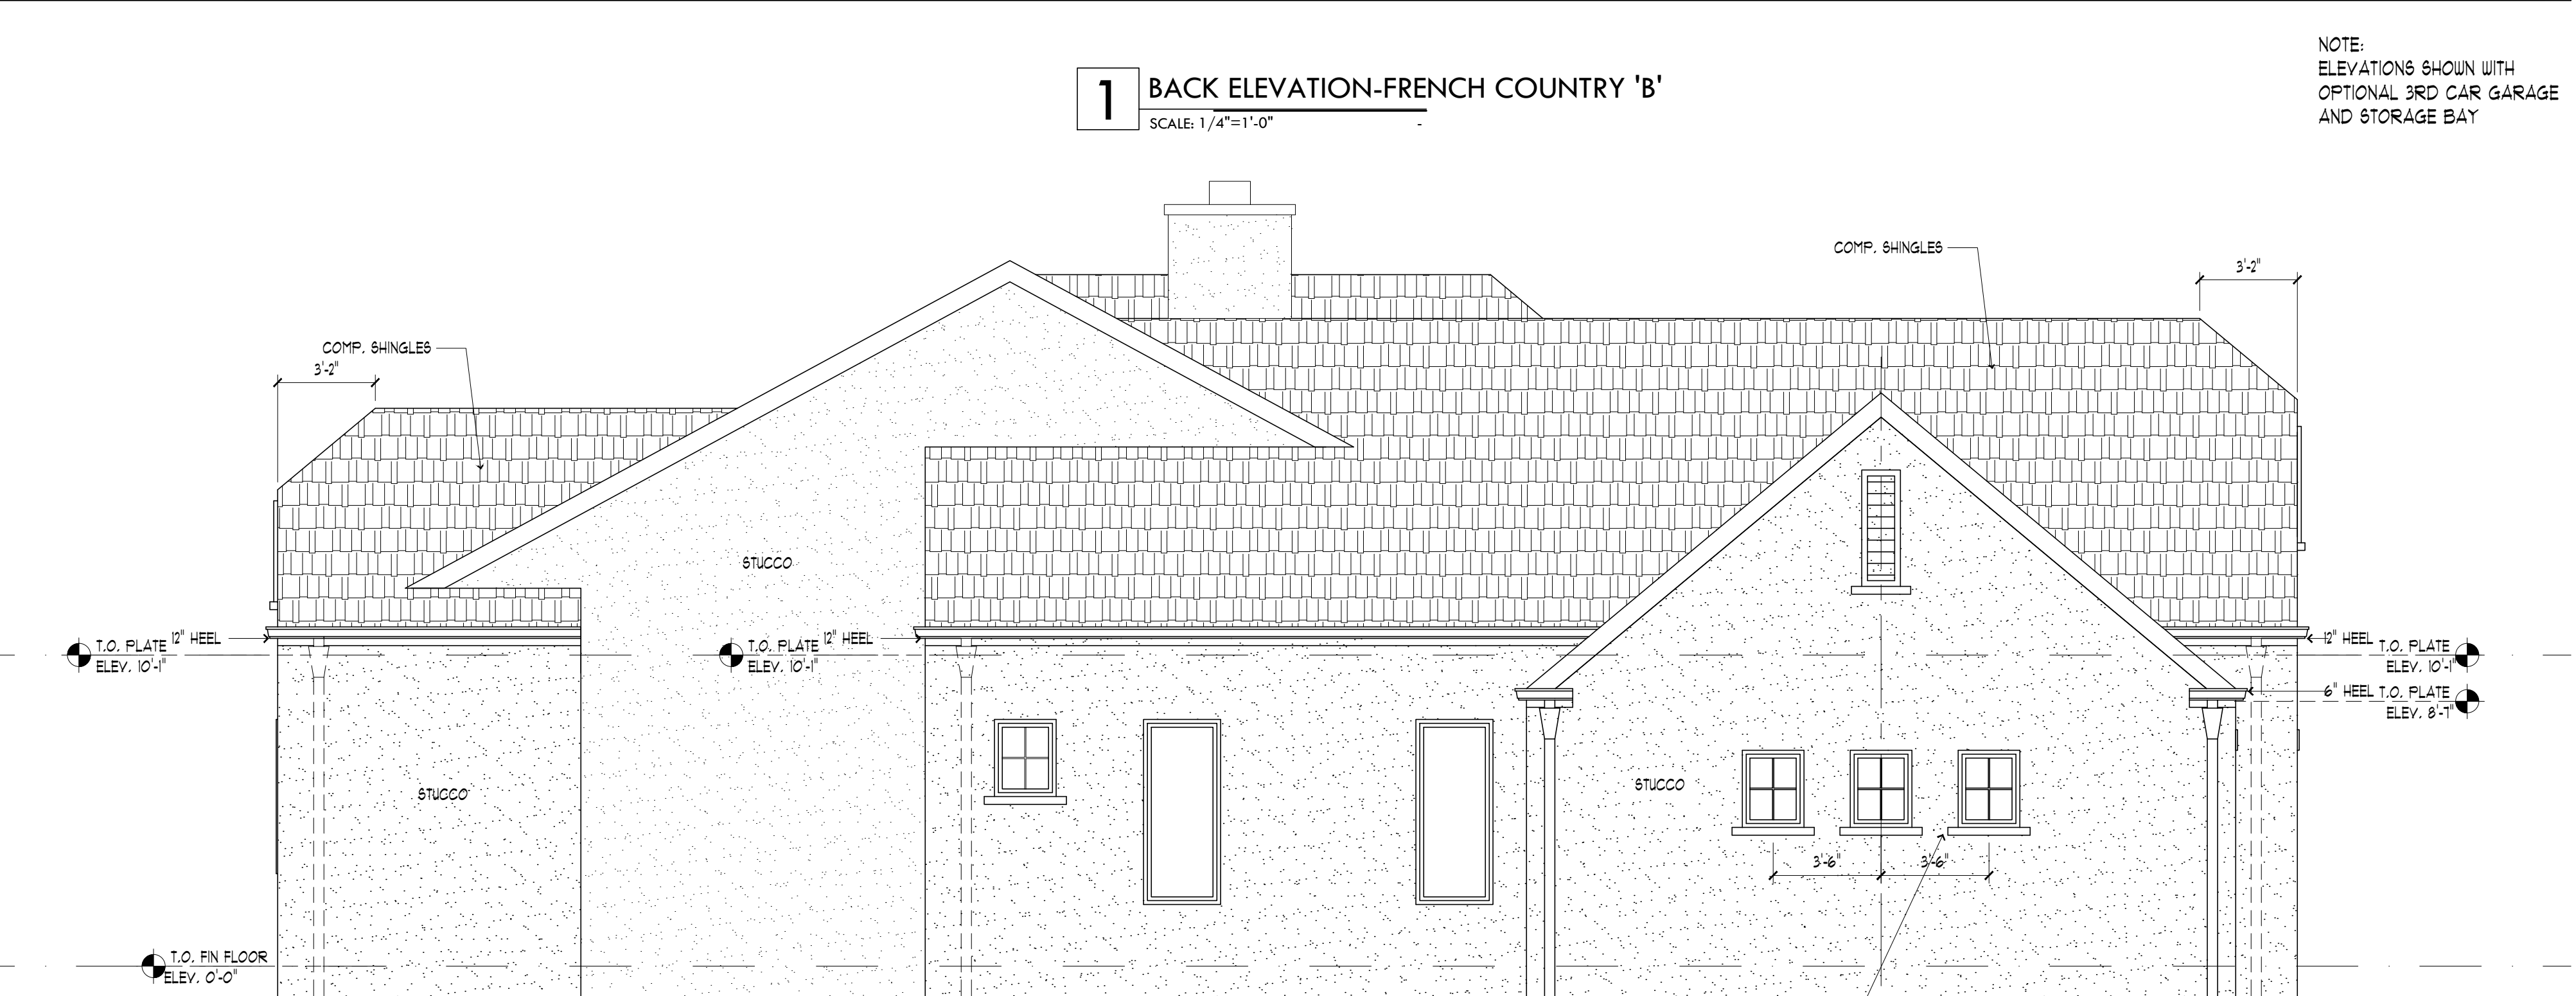

2 LEFT ELEVATION-FRENCH COUNTRY 'B'
SCALE: 1/4"=1'-0"

NOTE:
ELEVATIONS SHOWN WITH
OPTIONAL 3RD CAR GARAGE
AND STORAGE BAY

PLAN AREA CALCULATIONS:


EXTERIOR
ELEVATIONS
FRENCH B

Client Review 03.26.14

Plate Ht. Rev 04.21.14

FRENCH
COUNTRY 'B'

1.1B

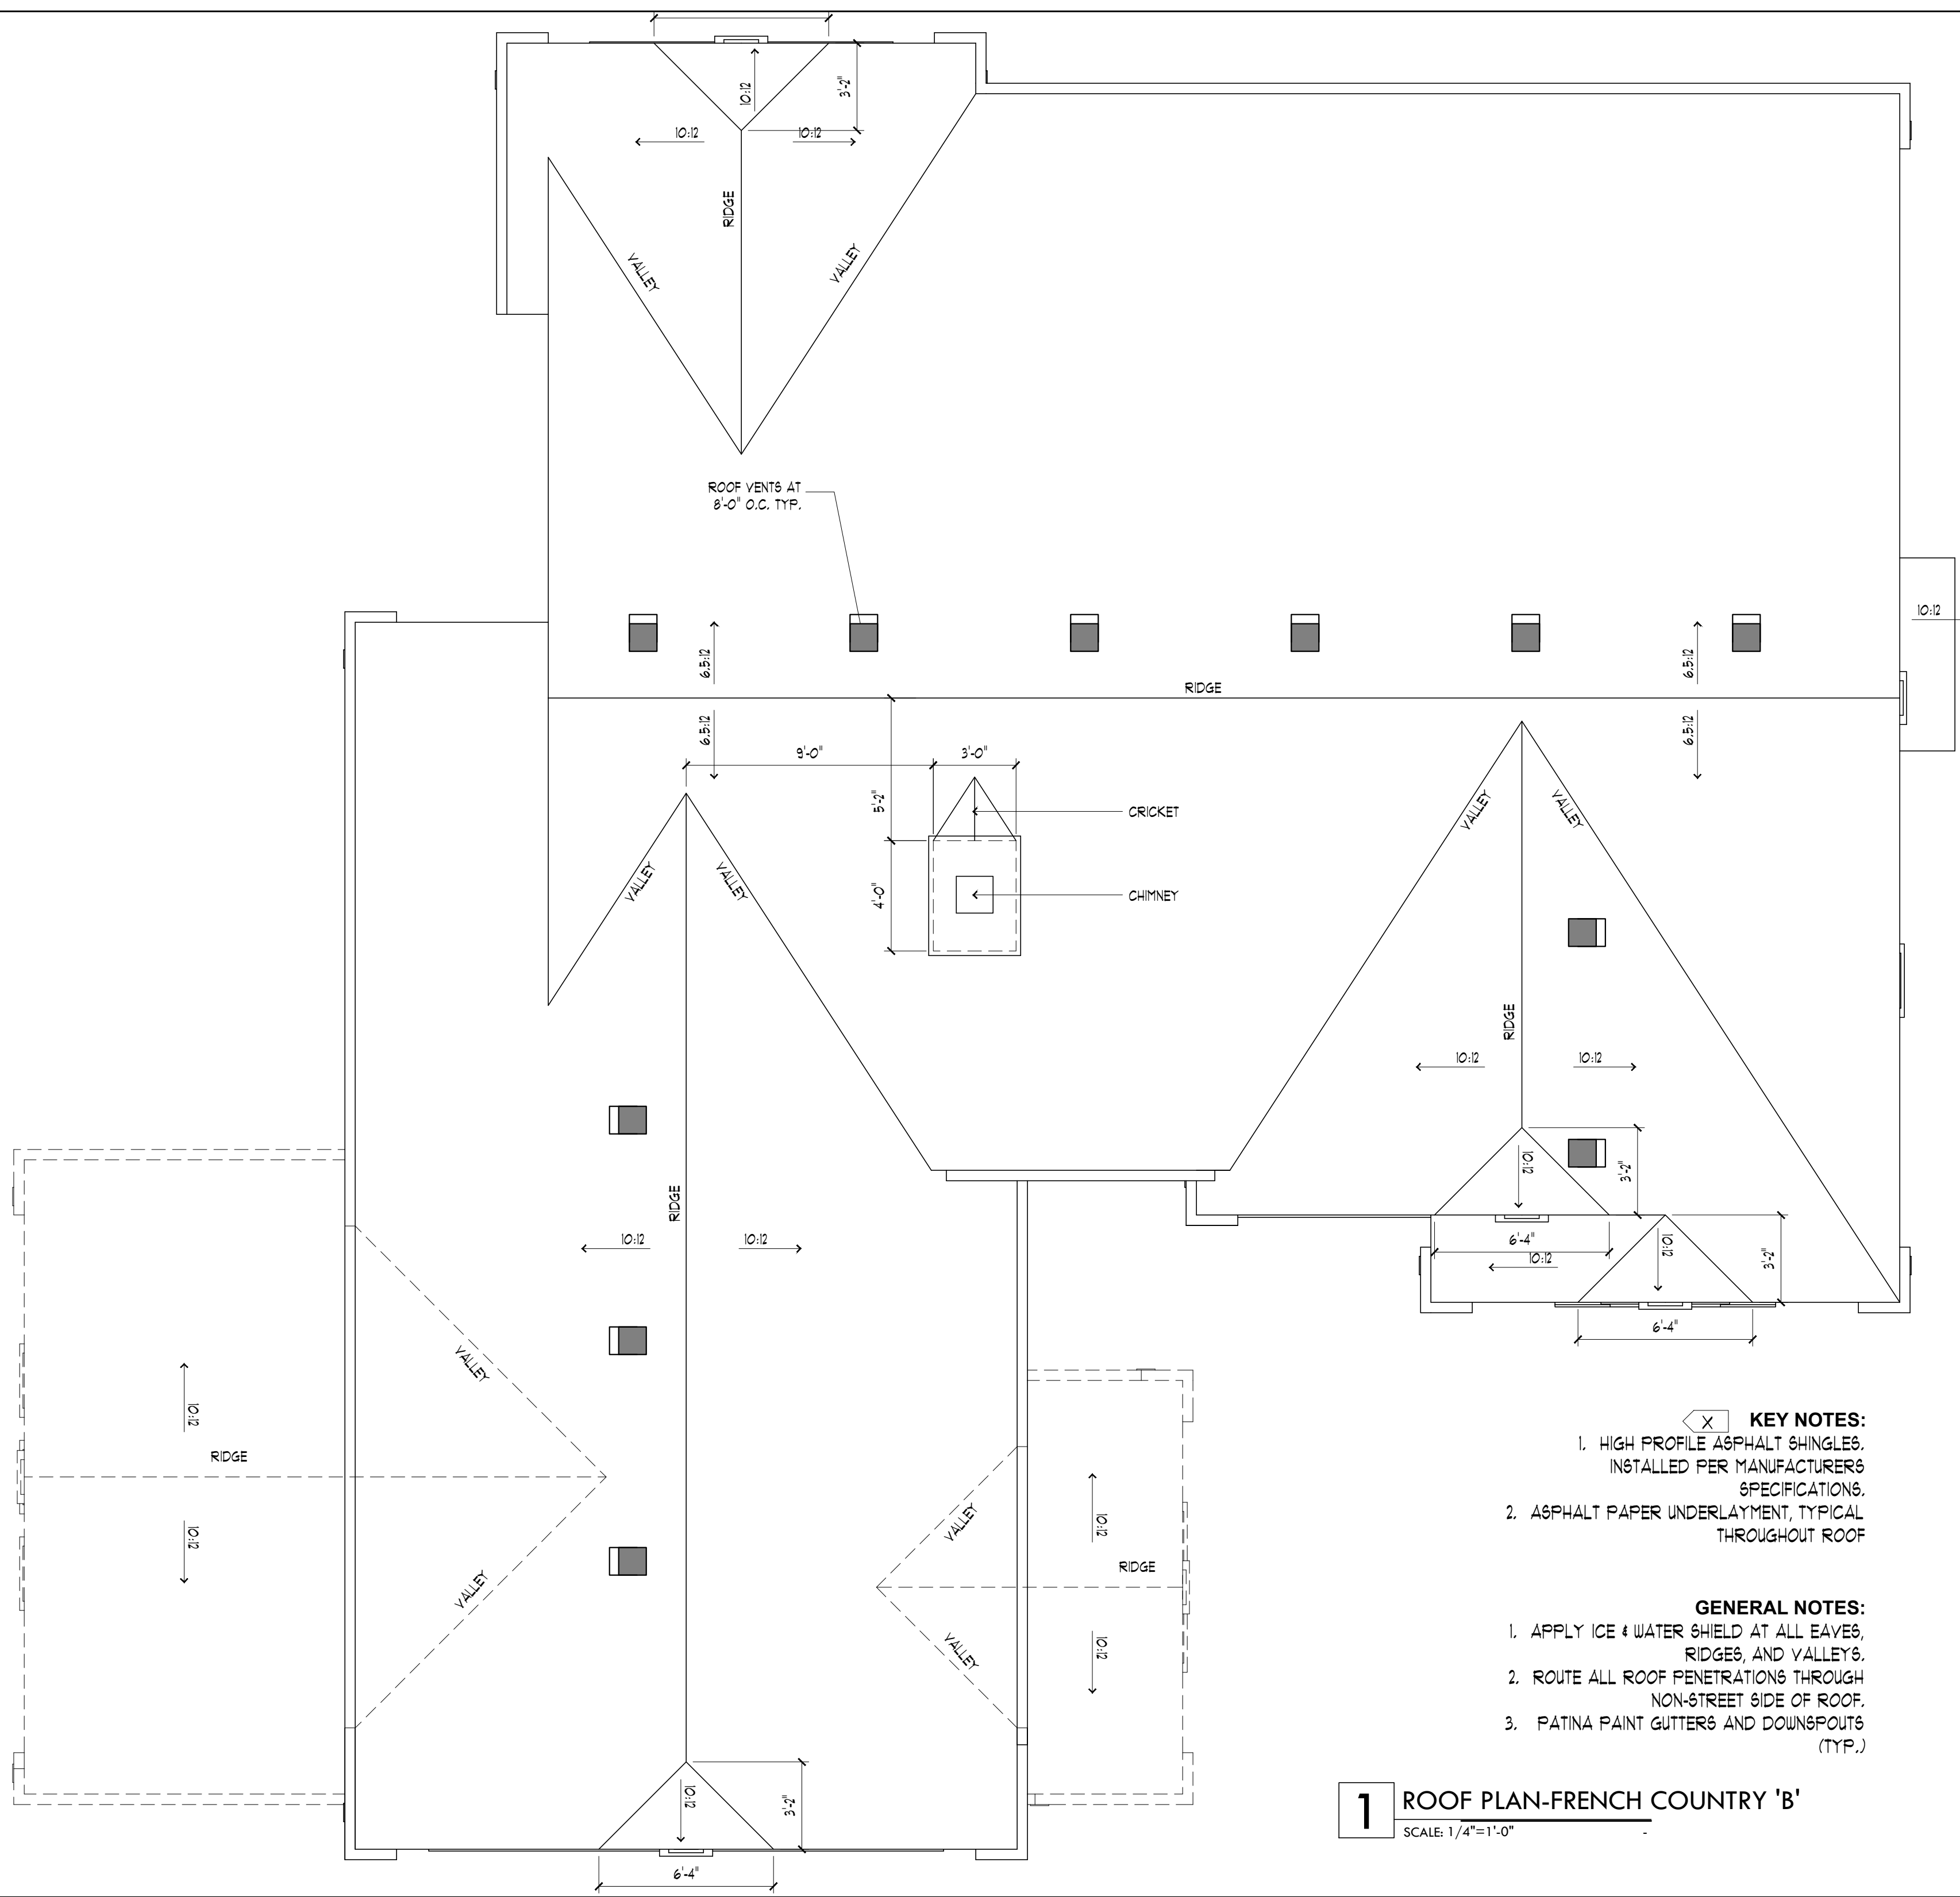

KEY NOTES:

- HIGH PROFILE ASPHALT SHINGLES, INSTALLED PER MANUFACTURER'S SPECIFICATIONS.
- ASPHALT PAPER UNDERLAYMENT, TYPICAL THROUGHOUT ROOF

GENERAL NOTES:

- APPLY ICE & WATER SHIELD AT ALL EAVES, RIDGES, AND VALLEYS.
- ROUTE ALL ROOF PENETRATIONS THROUGH NON-STREET SIDE OF ROOF.
- PATINA PAINT GUTTERS AND DOWNSPOUTS (TYP.)

1 ROOF PLAN-FRENCH COUNTRY 'B'
SCALE: 1/4"=1'-0"

SCH 2 ARCHITECTS
DOUGLAS A. SCHOONOVER
ARCHITECT NCARB
www.sch2architects.com
t: 970.817.5260
e: tecam@sch2architects.com

LUXURY HOMES OF NORTHERN COLORADO
FORT COLLINS, CO
970.412.5033
WWW.LUXURYINC.COM

STOCK PLAN 1960
LE JARDIN
STREET ADDRESS
LOT X, BLOCK X, WILD WING SUBDIVISION
CITY NAME, COLORADO

PLAN AREA CALCULATIONS:

EXTERIOR ELEVATIONS

Client Review	03.26.14
Plate Ht. Rev	04.21.14

FRENCH COUNTRY 'B'

1.2B