


**1 FRONT ELEVATION-FRENCH COUNTRY 'A'**  
 SCALE: 1/4"=1'-0"

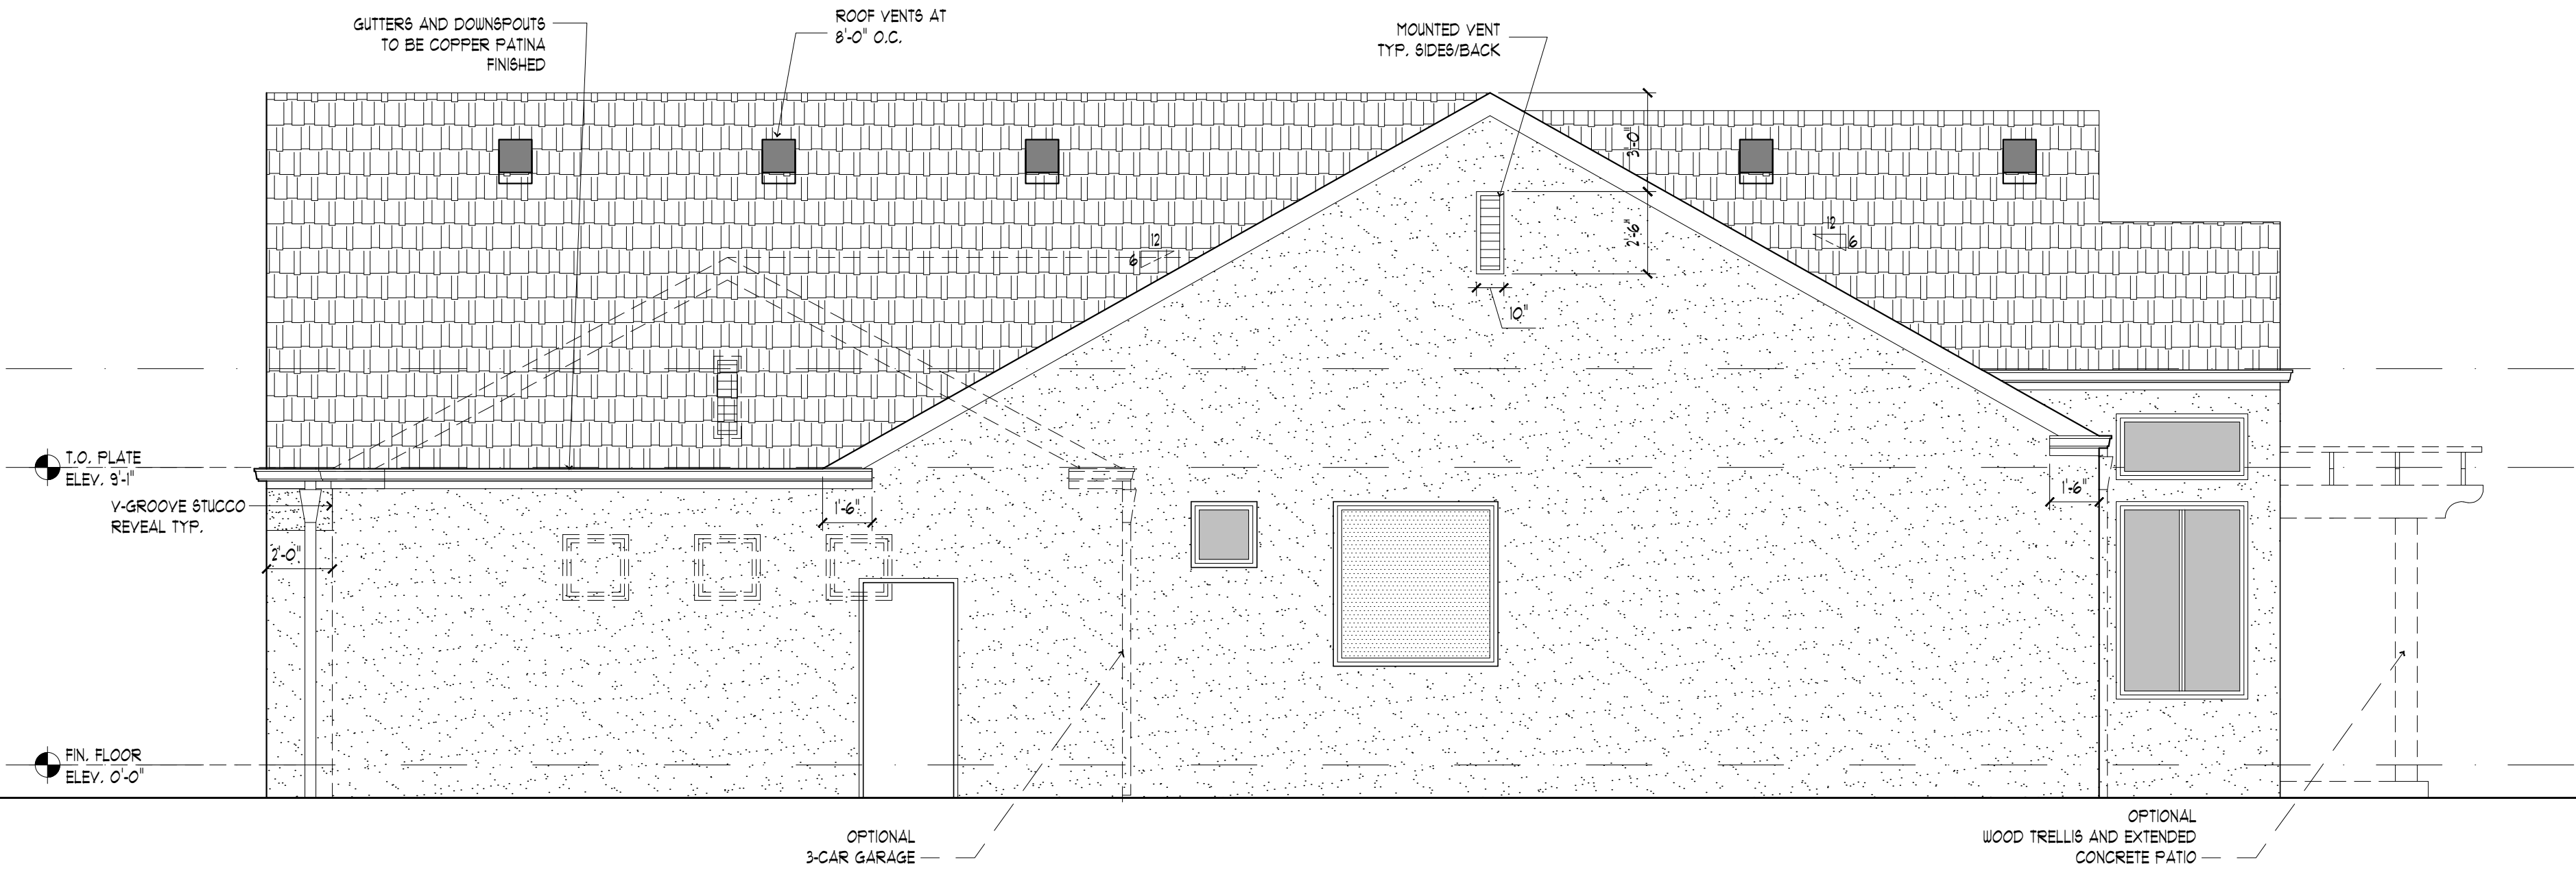

**2 RIGHT ELEVATION-FRENCH COUNTRY 'A'**  
 SCALE: 1/4"=1'-0"


PLAN AREA CALCULATIONS:


**EXTERIOR ELEVATIONS**


Client Review 03.09.13

**FRENCH COUNTRY 'A'**

**1.1A**

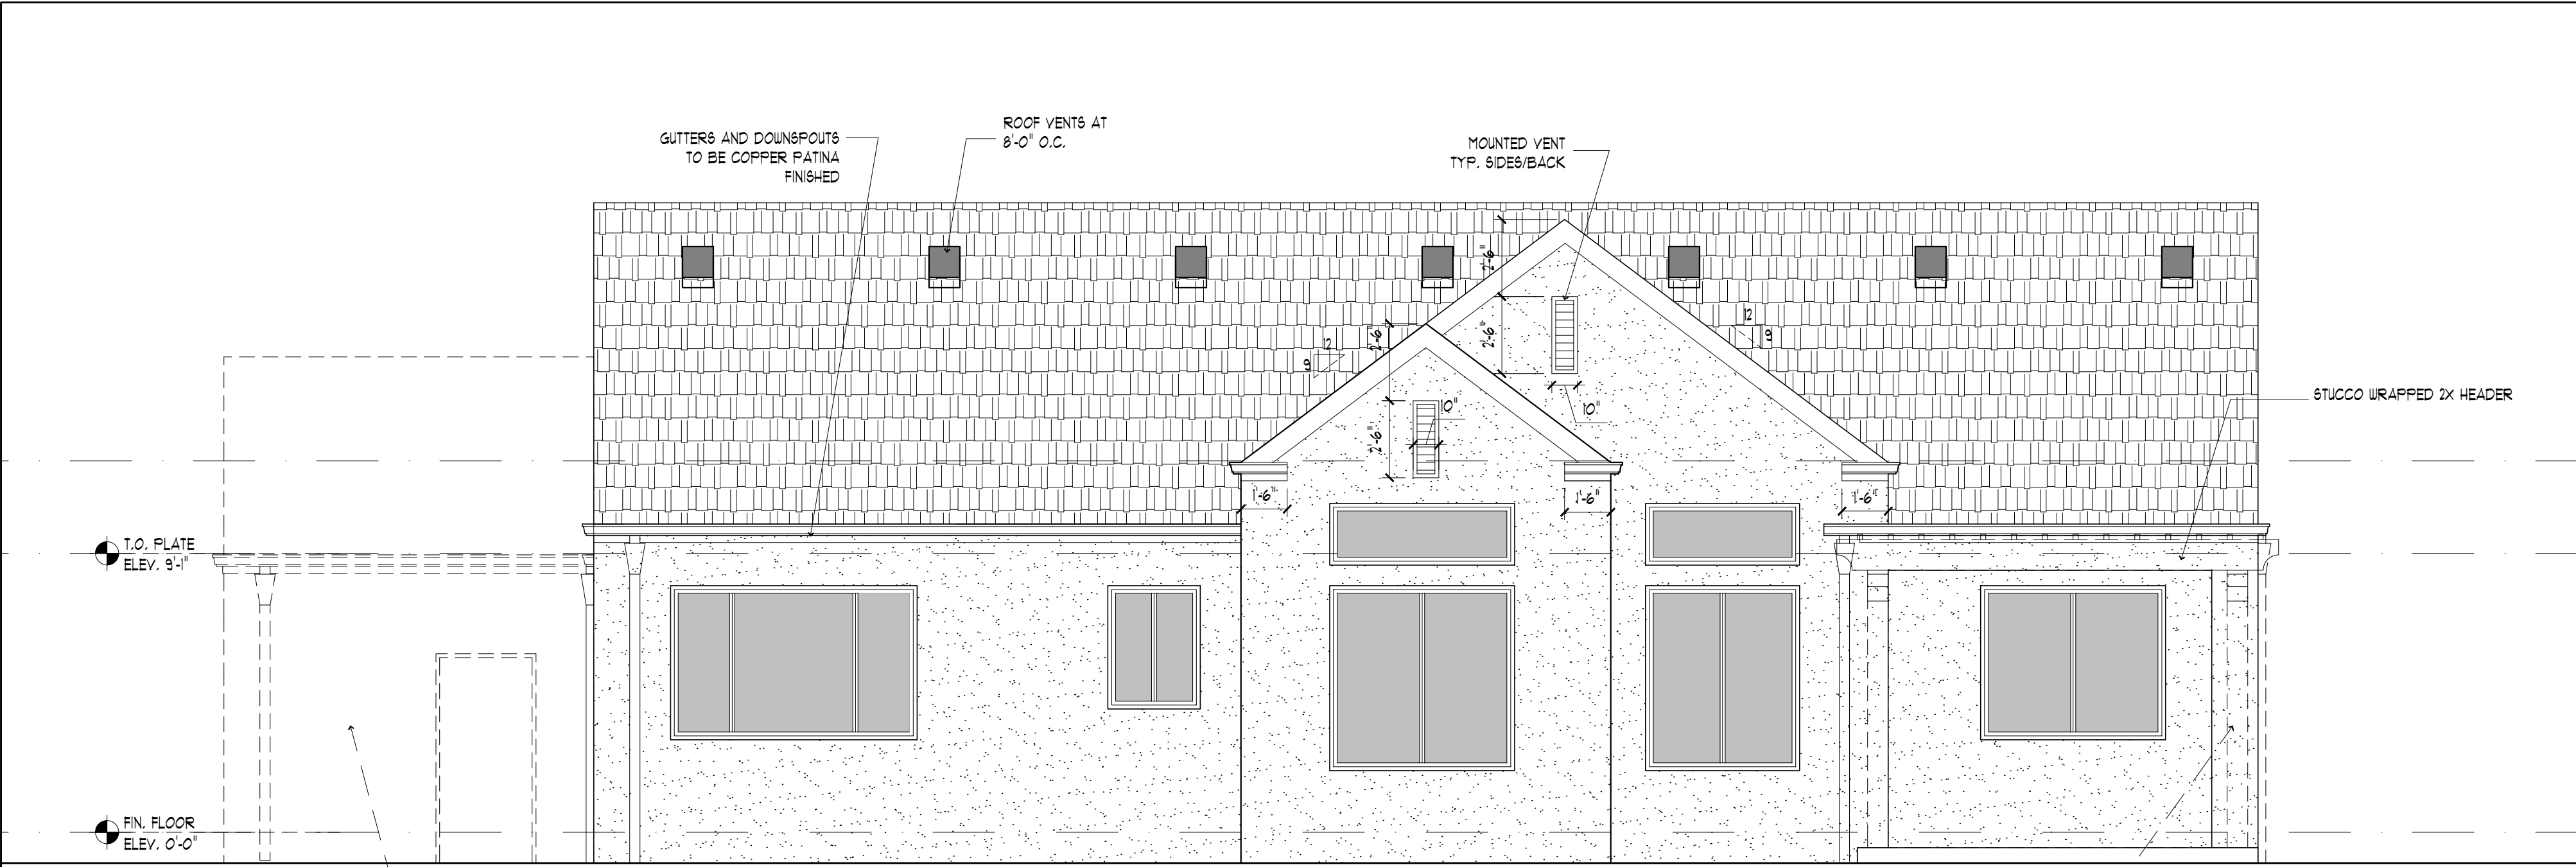

**1** BACK ELEVATION-FRENCH COUNTRY 'A'  
 SCALE: 1/4"=1'-0"

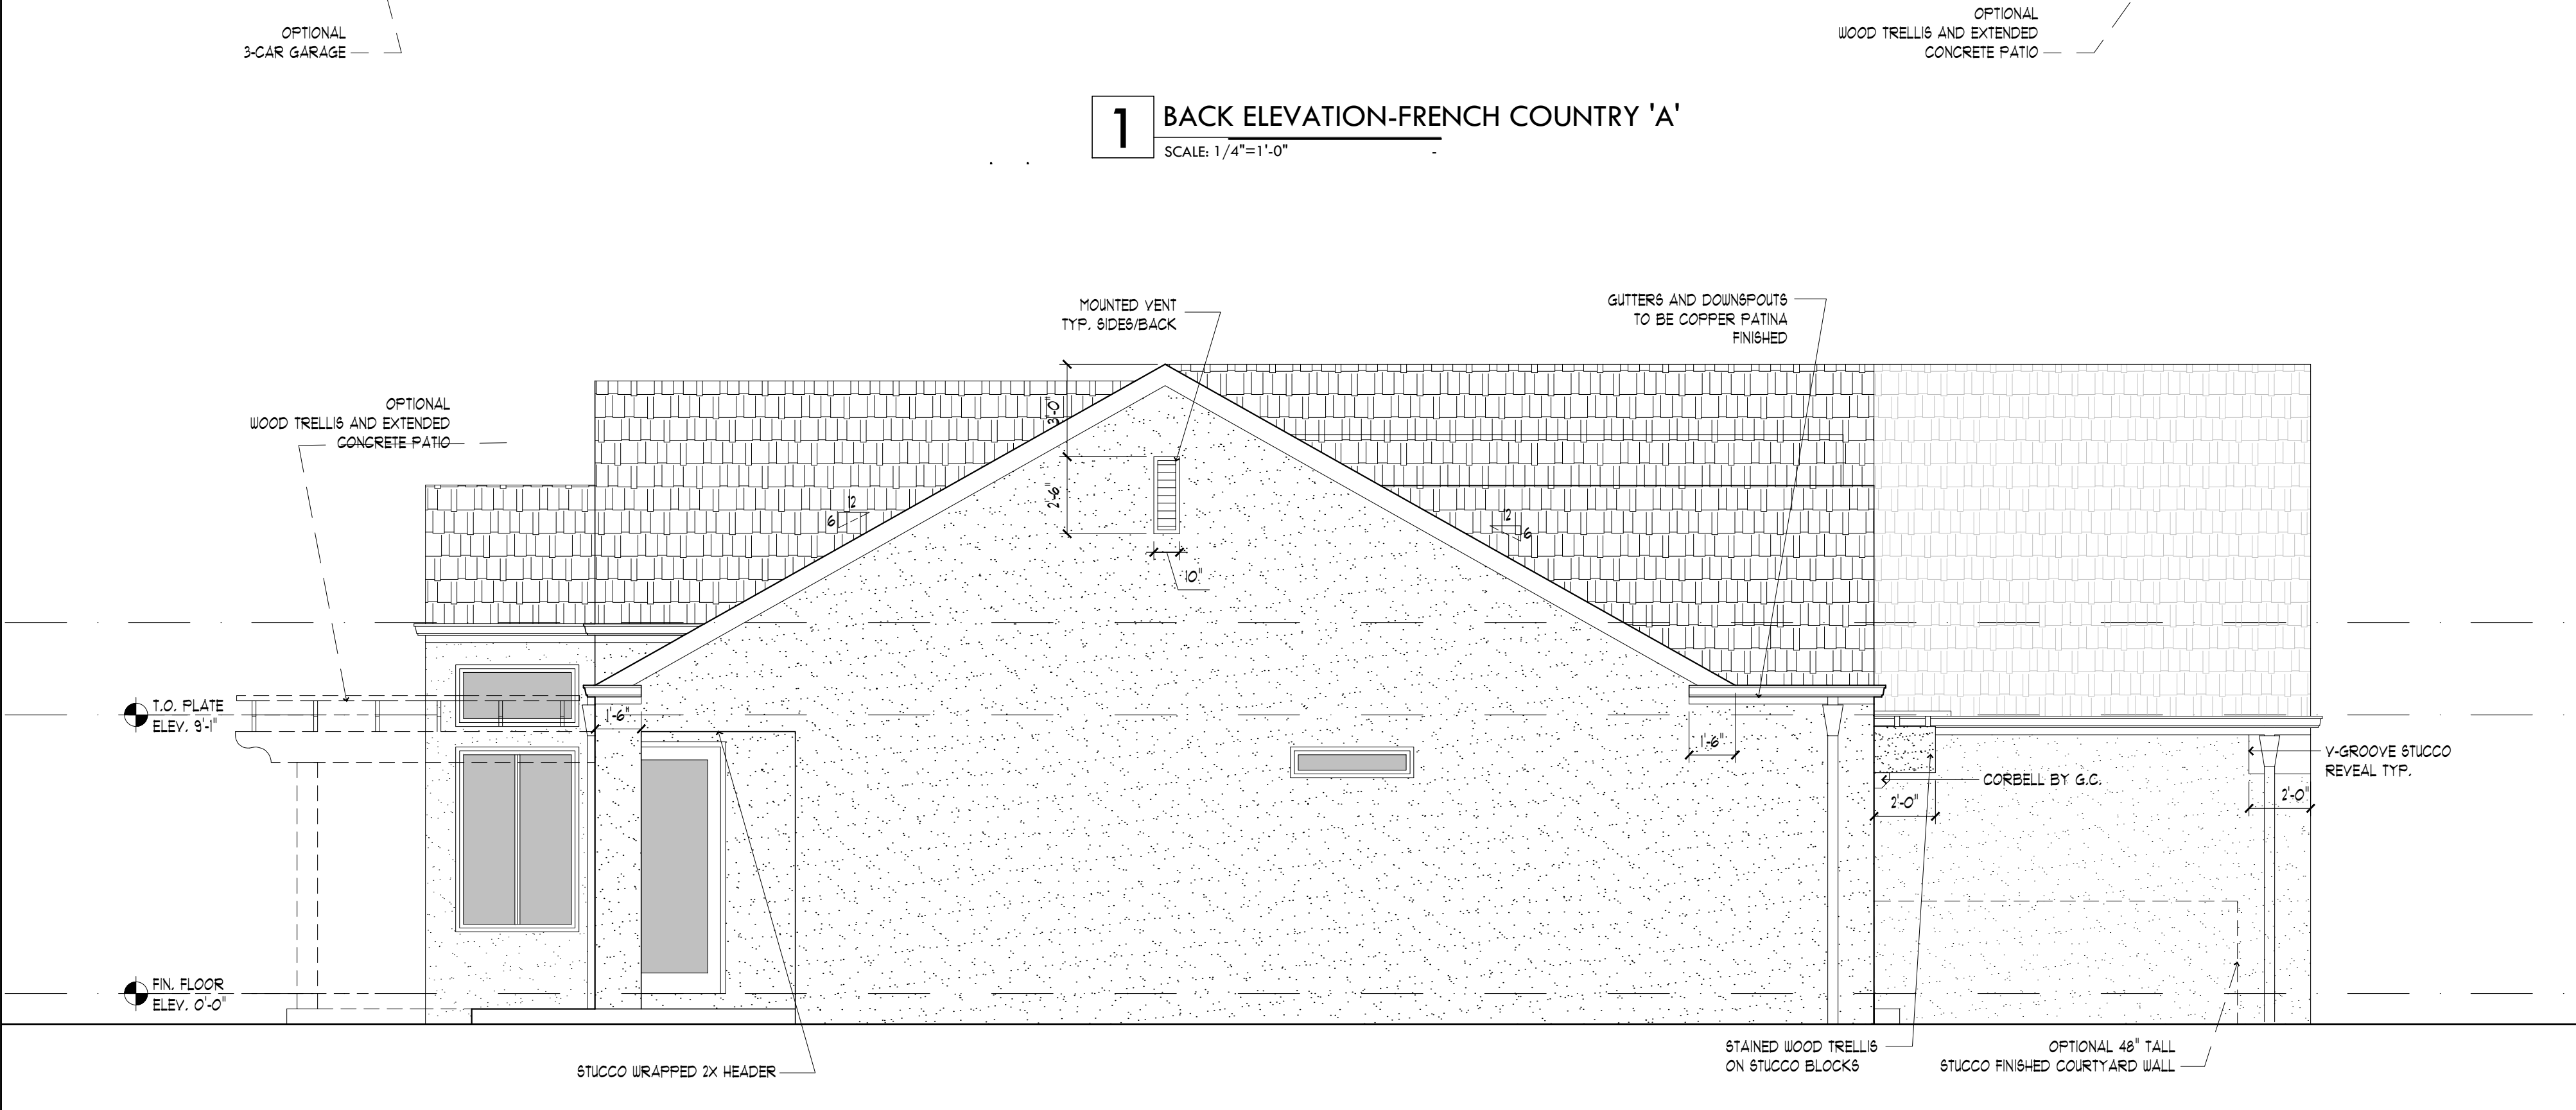

**2** LEFT ELEVATION-FRENCH COUNTRY 'A'  
 SCALE: 1/4"=1'-0"






PLAN AREA CALCULATIONS:


**EXTERIOR ELEVATIONS**


Client Review 03.09.13

**FRENCH COUNTRY 'B'**


**1.1B**

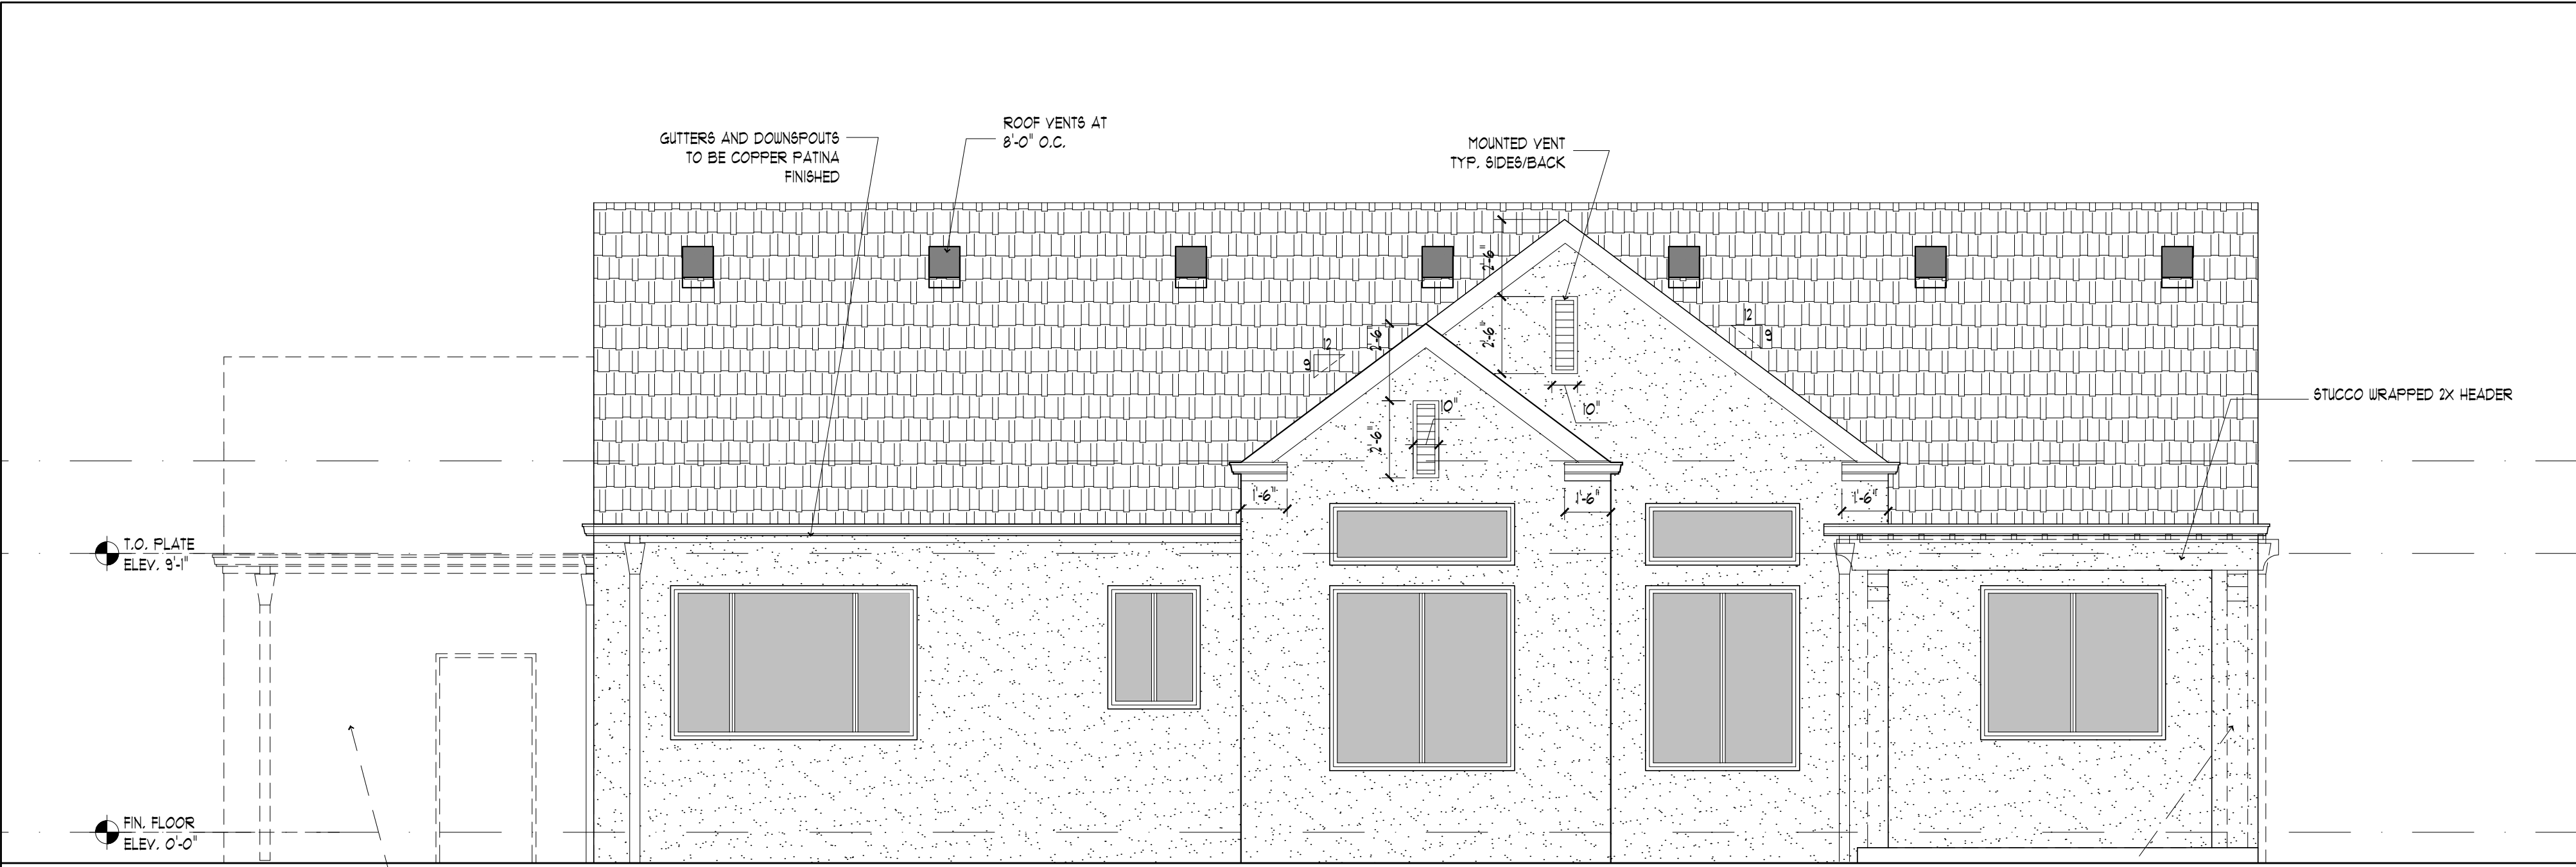

**1** BACK ELEVATION-FRENCH COUNTRY 'B'  
 SCALE: 1/4"=1'-0"

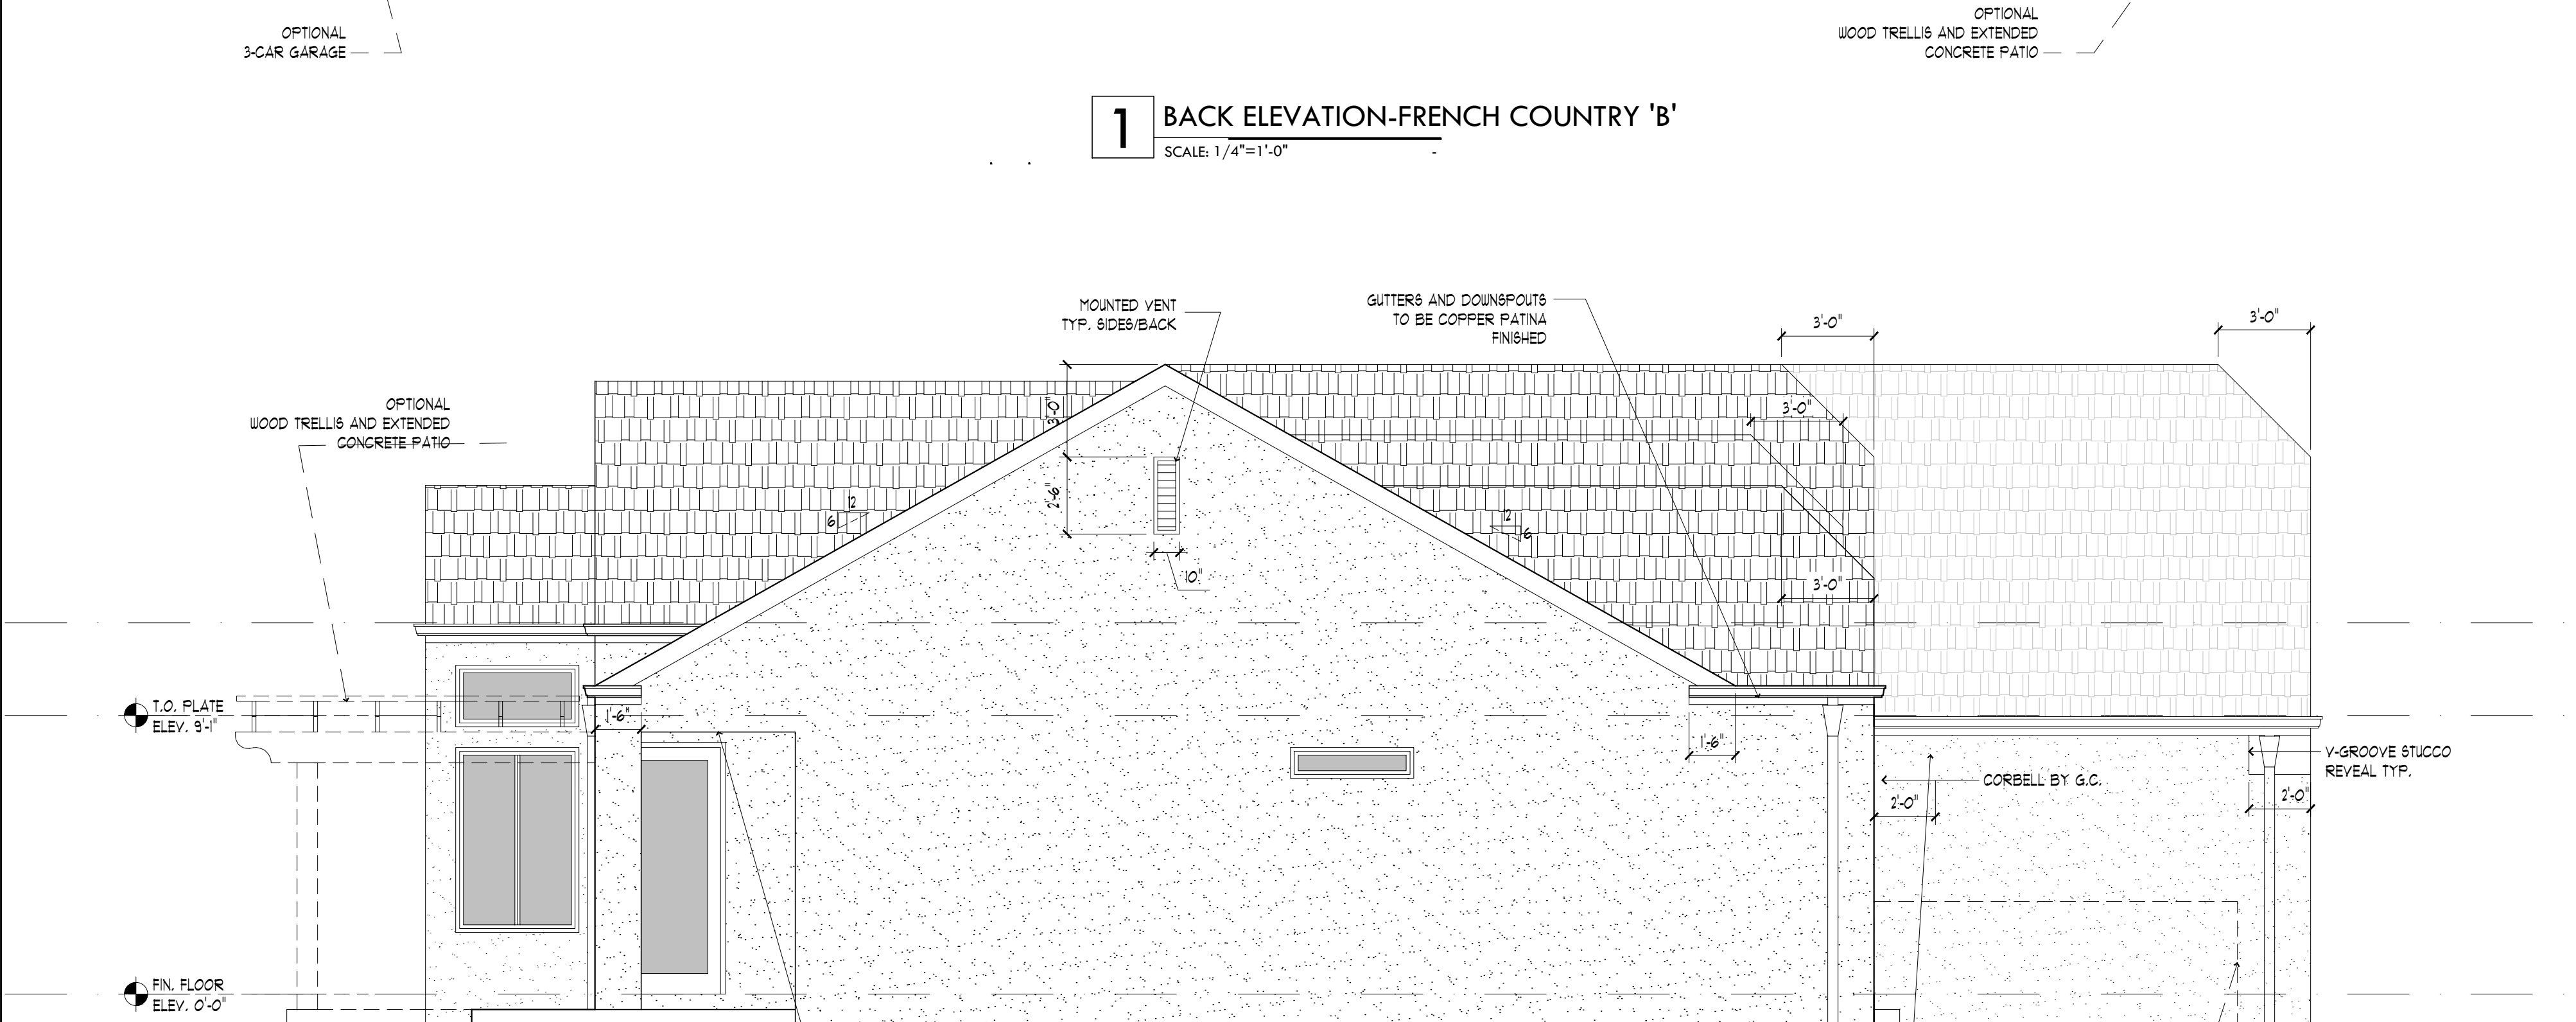

**2** LEFT ELEVATION-FRENCH COUNTRY 'B'  
 SCALE: 1/4"=1'-0"

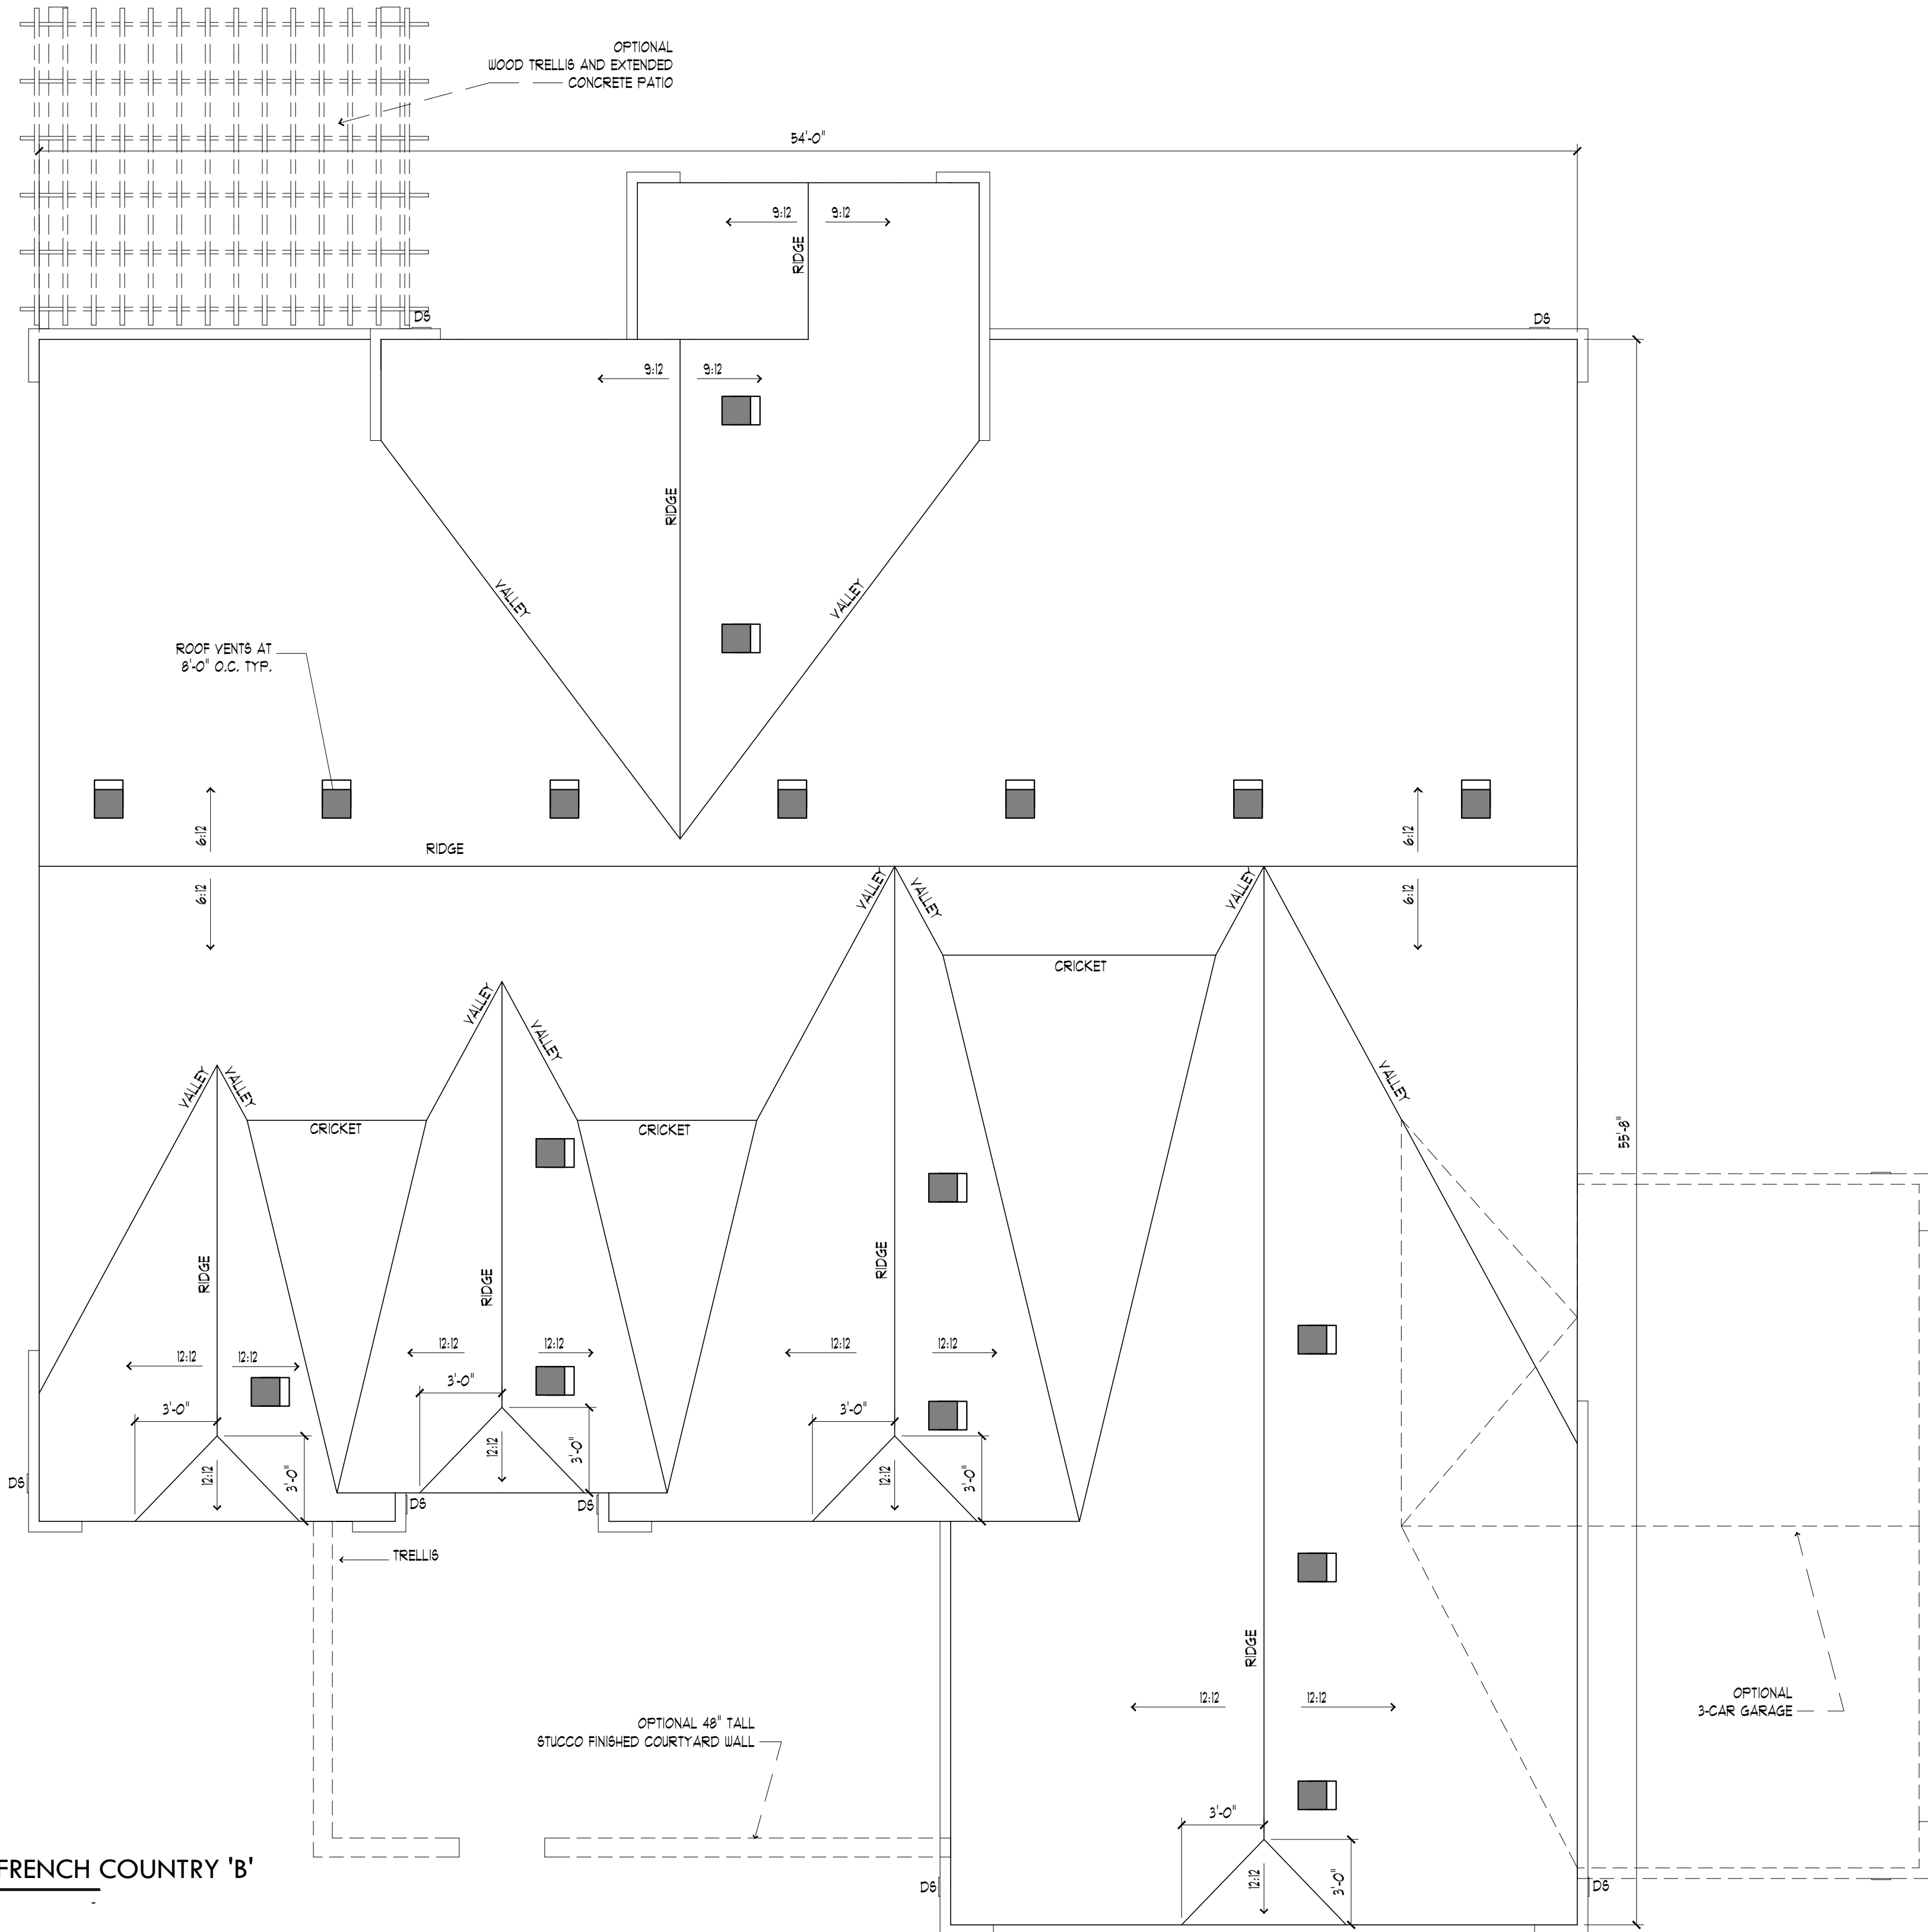

**1** ROOF PLAN-FRENCH COUNTRY 'B'  
SCALE: 1/4"=1'-0"

**SCH 2 ARCHITECTS**  
DOUGLAS A. SCHOONOVER  
ARCHITECT NCARB  
www.sch2architects.com  
t: 970.817.5260  
e: tecam@sch2architects.com

LUXURY HOMES  
OF NORTHERN  
COLORADO  
FORT COLLINS, CO  
970.412.5033  
WWW.LUXURYINC.COM

**STOCK PLAN**  
**LE JARDIN**  
STREET ADDRESS  
LOT X, BLOCK X, WILD WING SUBDIVISION  
CITY NAME, COLORADO

PLAN AREA CALCULATIONS:


**EXTERIOR ELEVATIONS**

Client Review 03.09.13


FRENCH COUNTRY 'B'

**1.2B**

PLAN AREA CALCULATIONS:


**BUILDING SECTIONS**

Client Review 03.09.13

FRENCH COUNTRY A-B

**6.0**

