



NO WINDOW TRIM WINDOWS ON FRONT 1/3 OF WALL REQUIRE GRIDS FOR THIS ELEVATION  
**LEFT ELEVATION**  
 Scale 3/16"=1'-0"

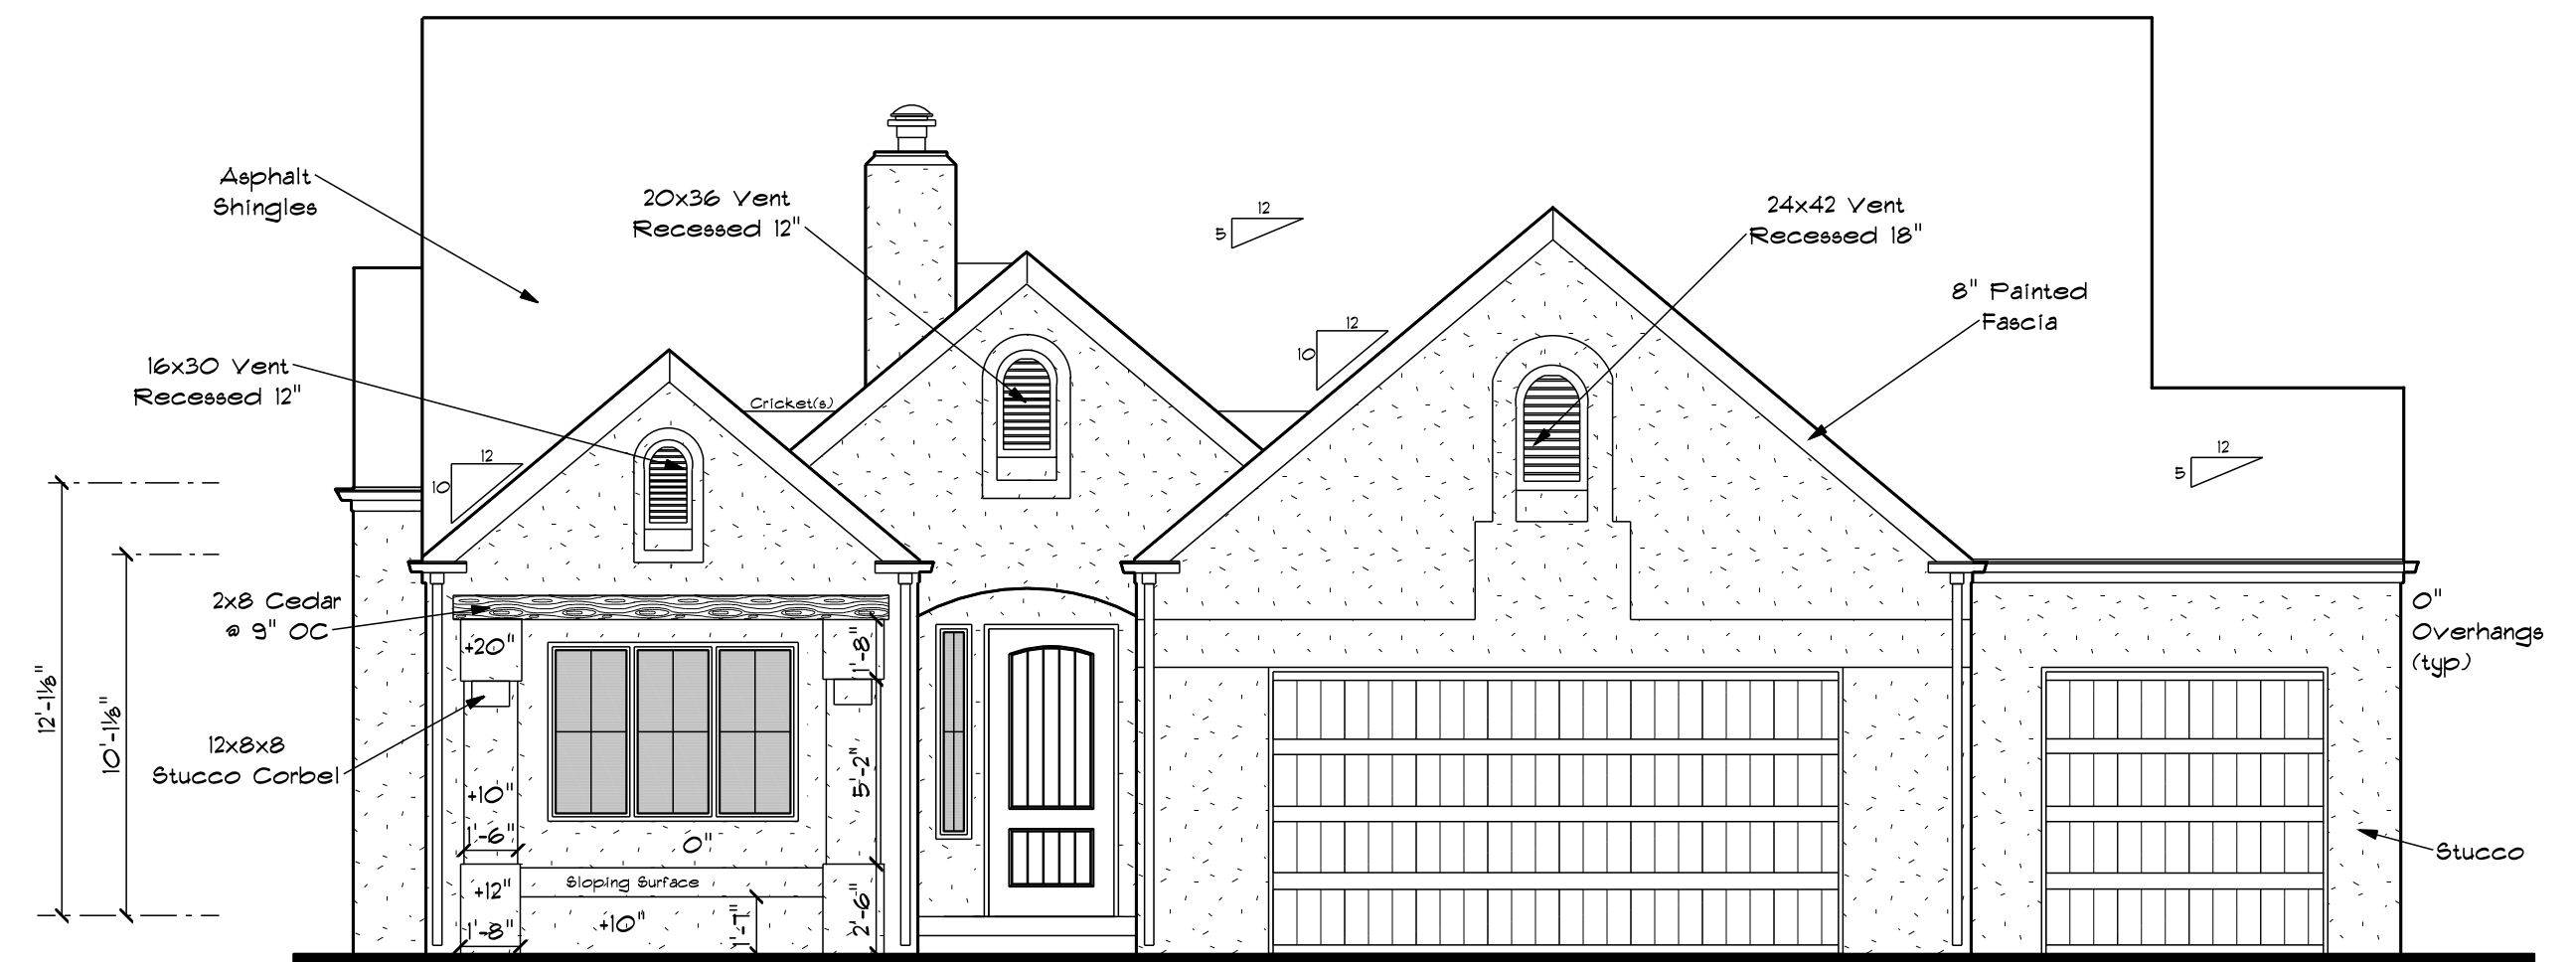


**FRONT ELEVATION- A**  
 Scale 3/16"=1'-0"

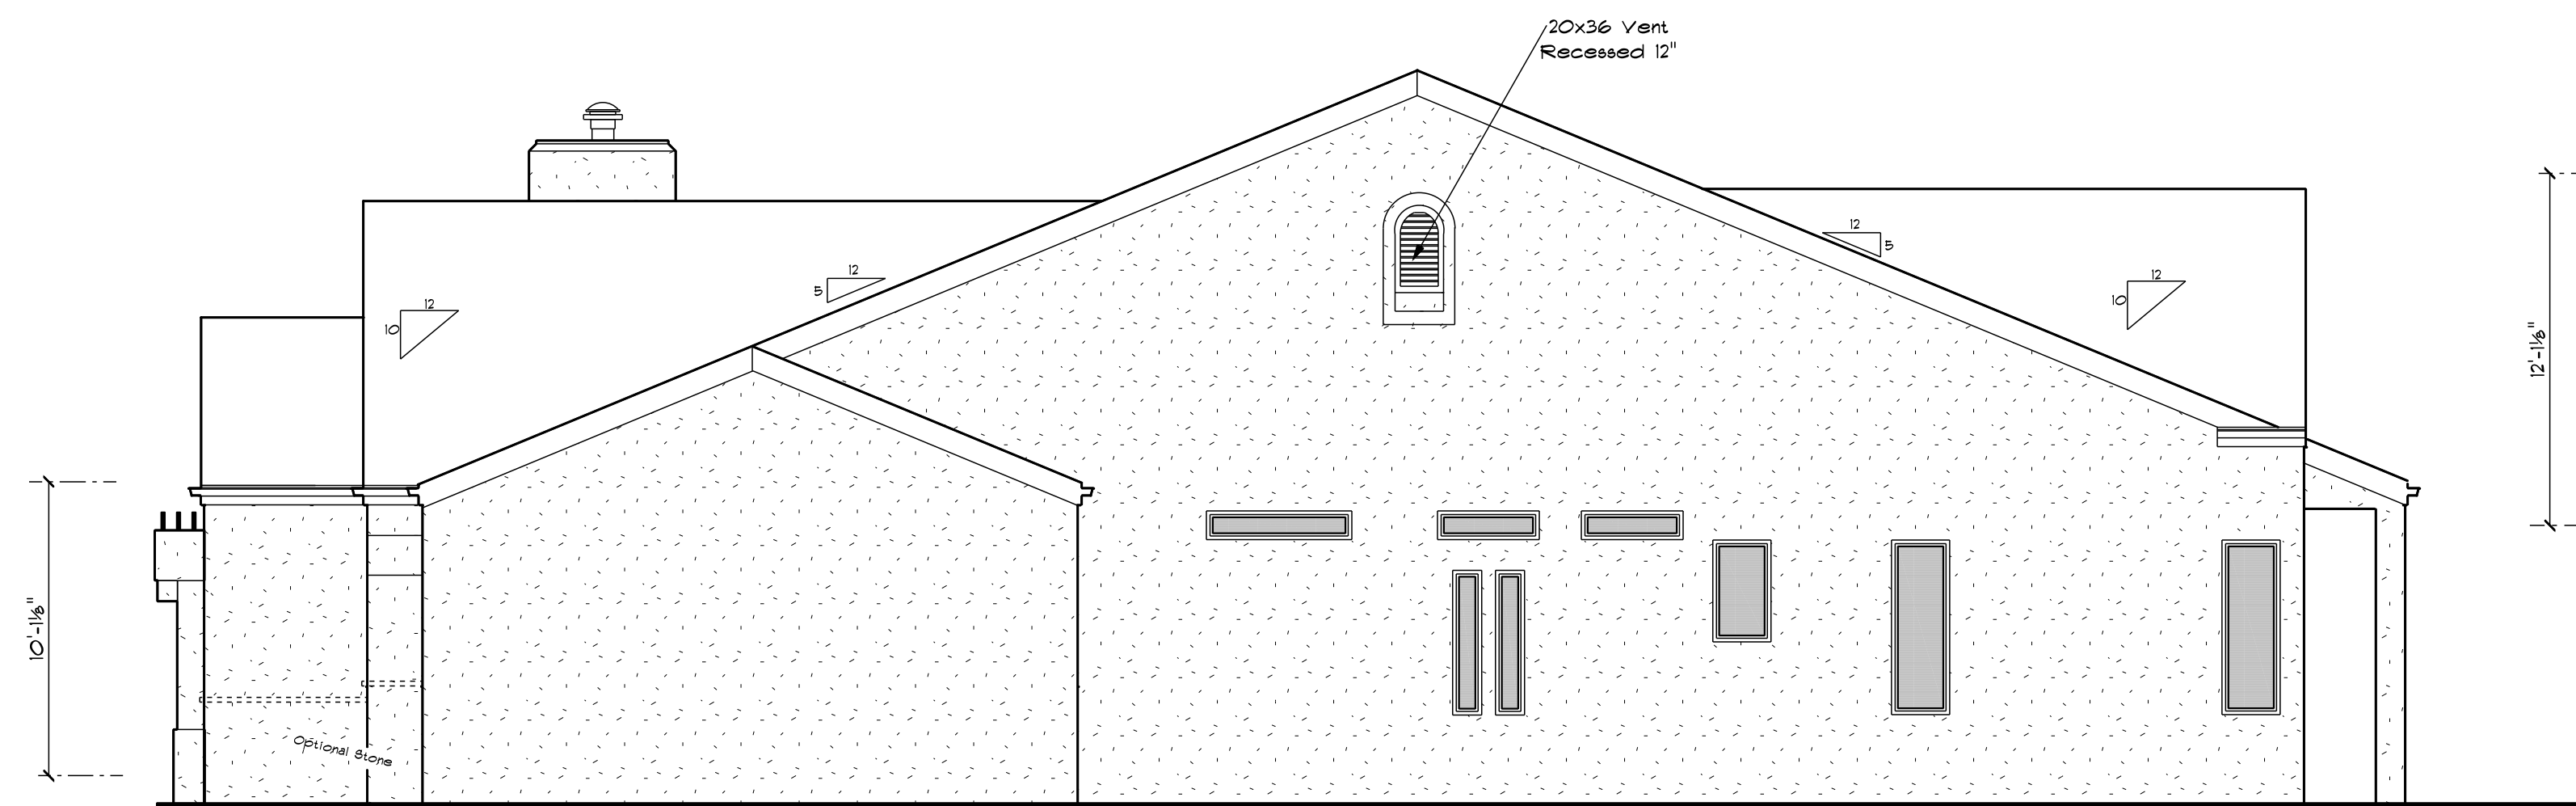


NO WINDOW TRIM WINDOWS ON FRONT 1/3 OF WALL REQUIRE GRIDS FOR THIS ELEVATION  
**RIGHT ELEVATION**  
 Scale 3/16"=1'-0"



**FRONT ELEVATION- B**  
 Scale 3/16"=1'-0"

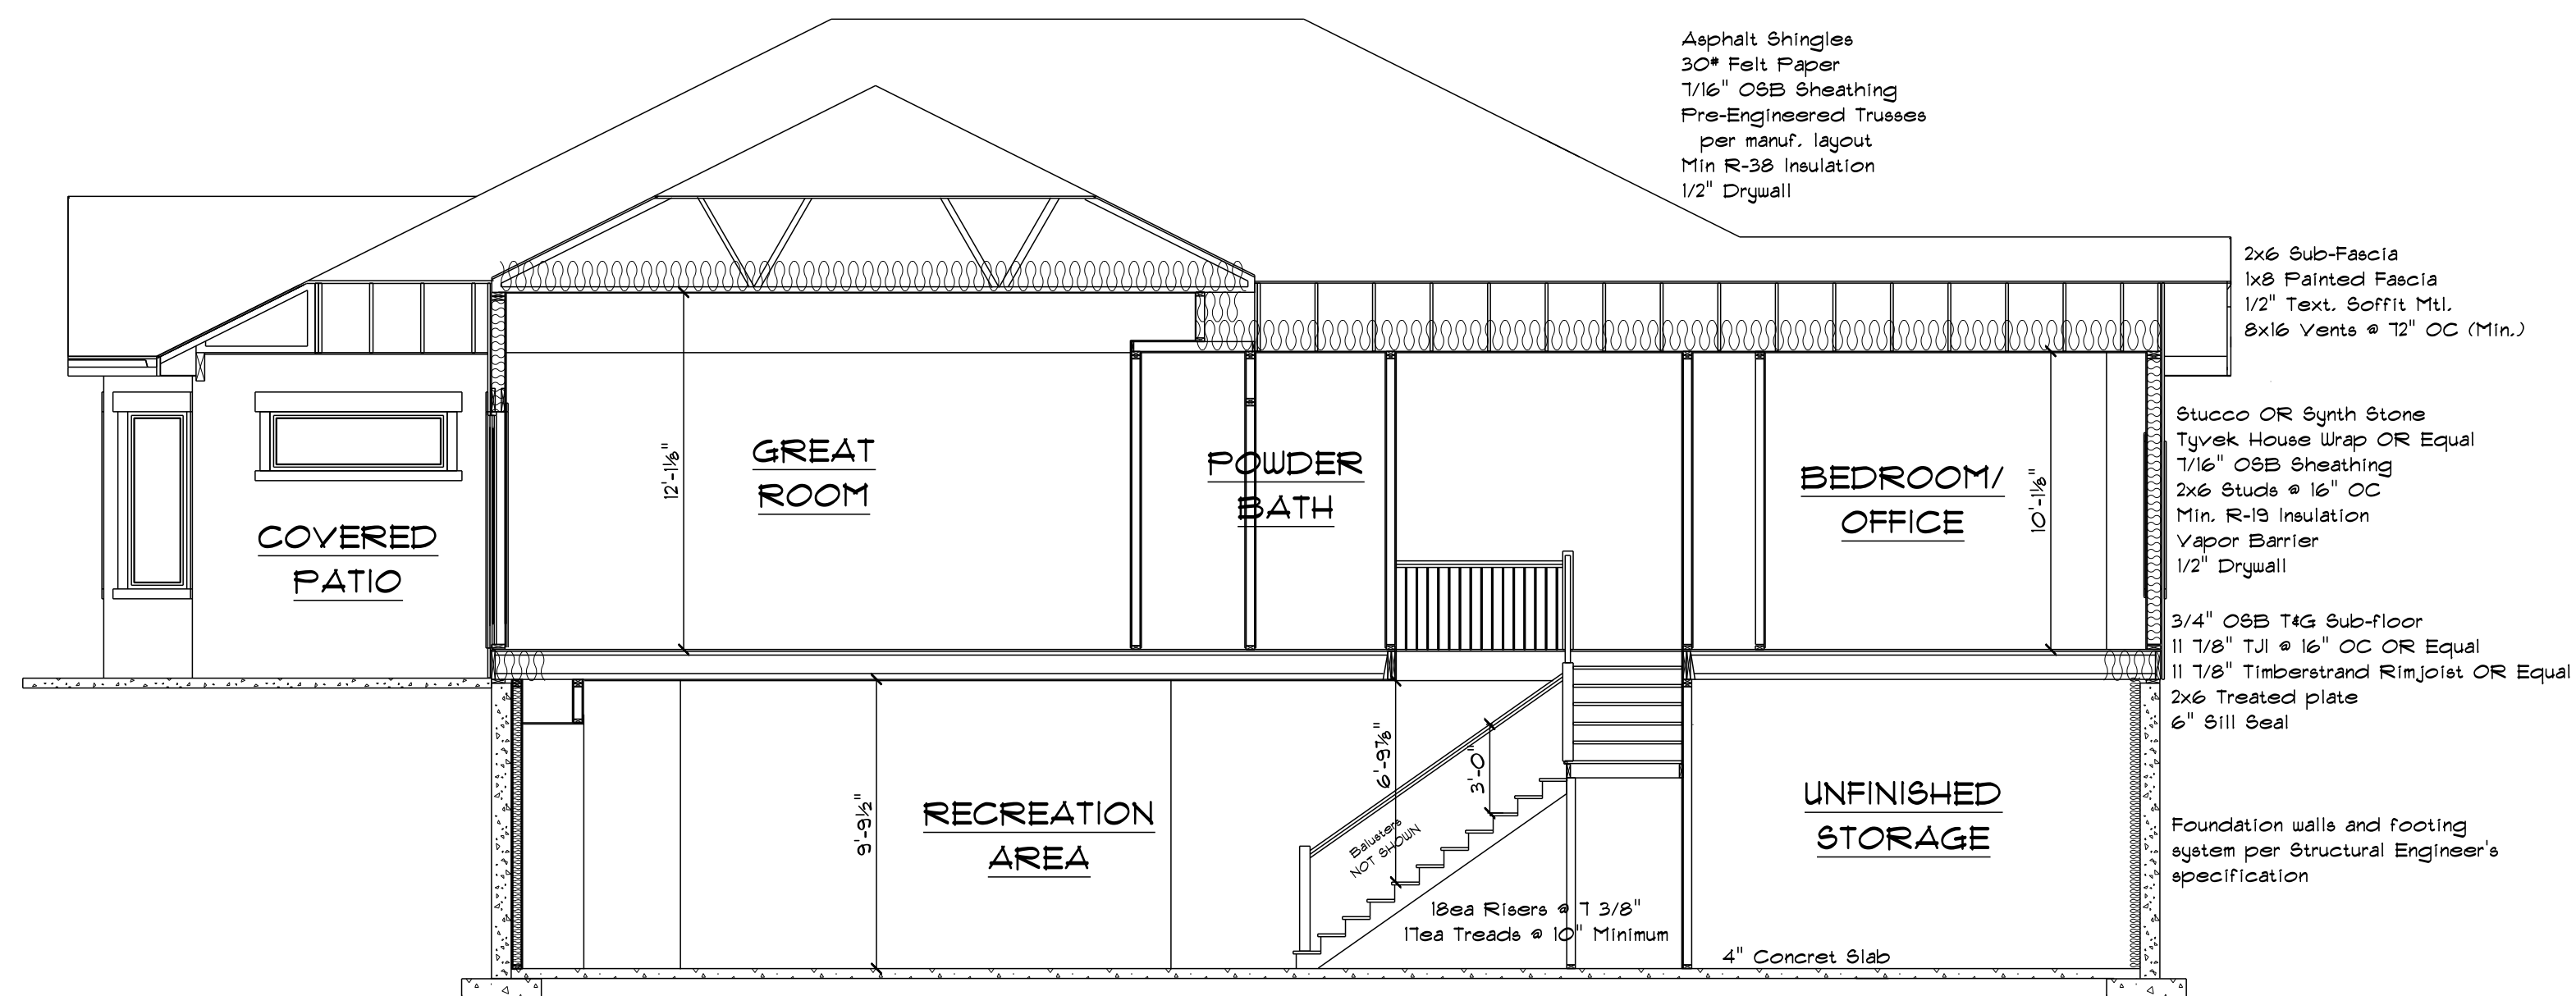

**SECTION A**  
 Scale 3/16"=1'-0"

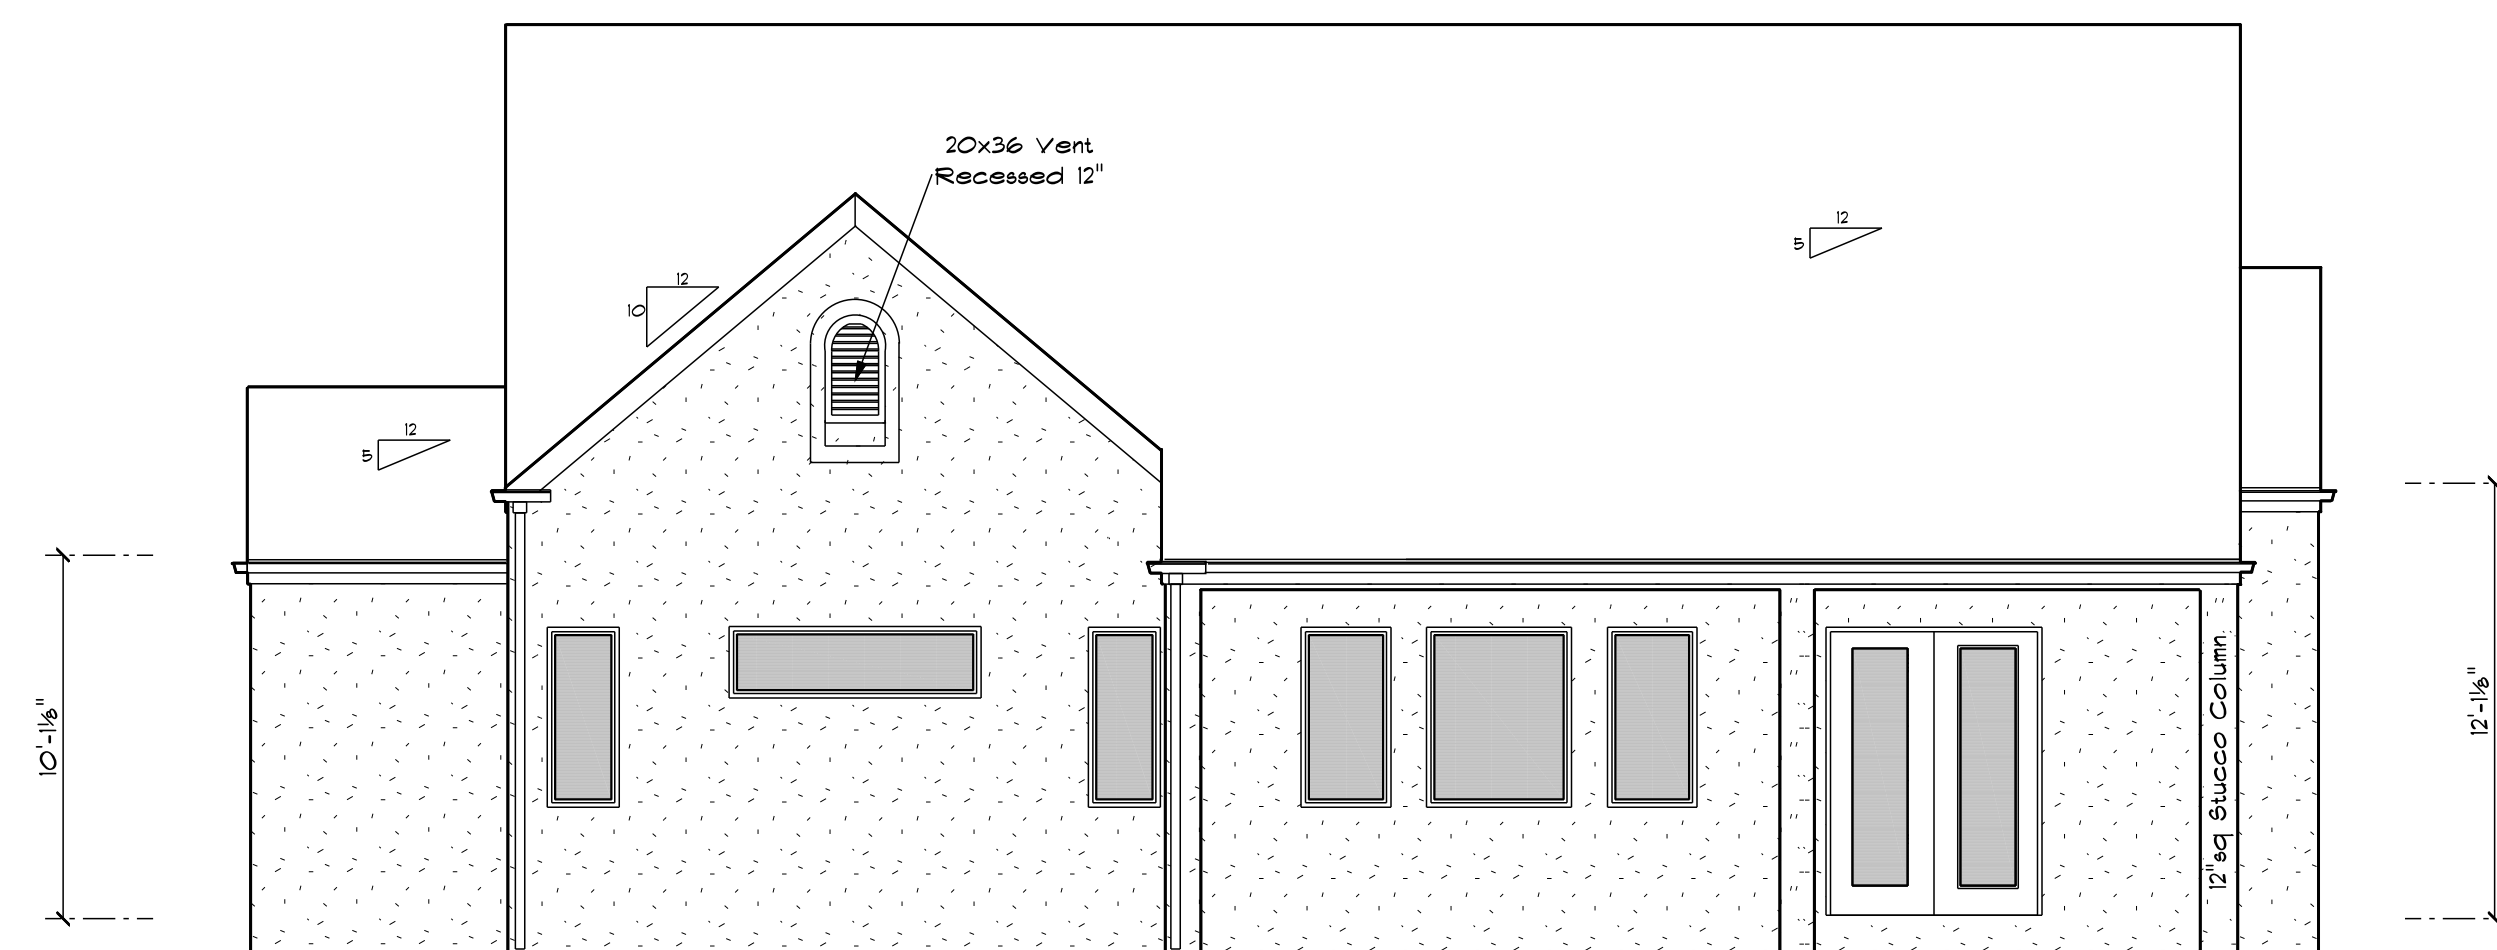

**BACK ELEVATION**  
 Scale 3/16"=1'-0"

